






Name-Name-Naam Monica 28	Page-Seite-Page 1
View-Aussicht-Visie 3D	Scale-Maßstab-Schaal 1:35
Material-Material-Materiaal 28x135	Date-Datum-Datum 11.03.2020
Drafter-Zeichner-Drafter RP	File Monica 28.dwg

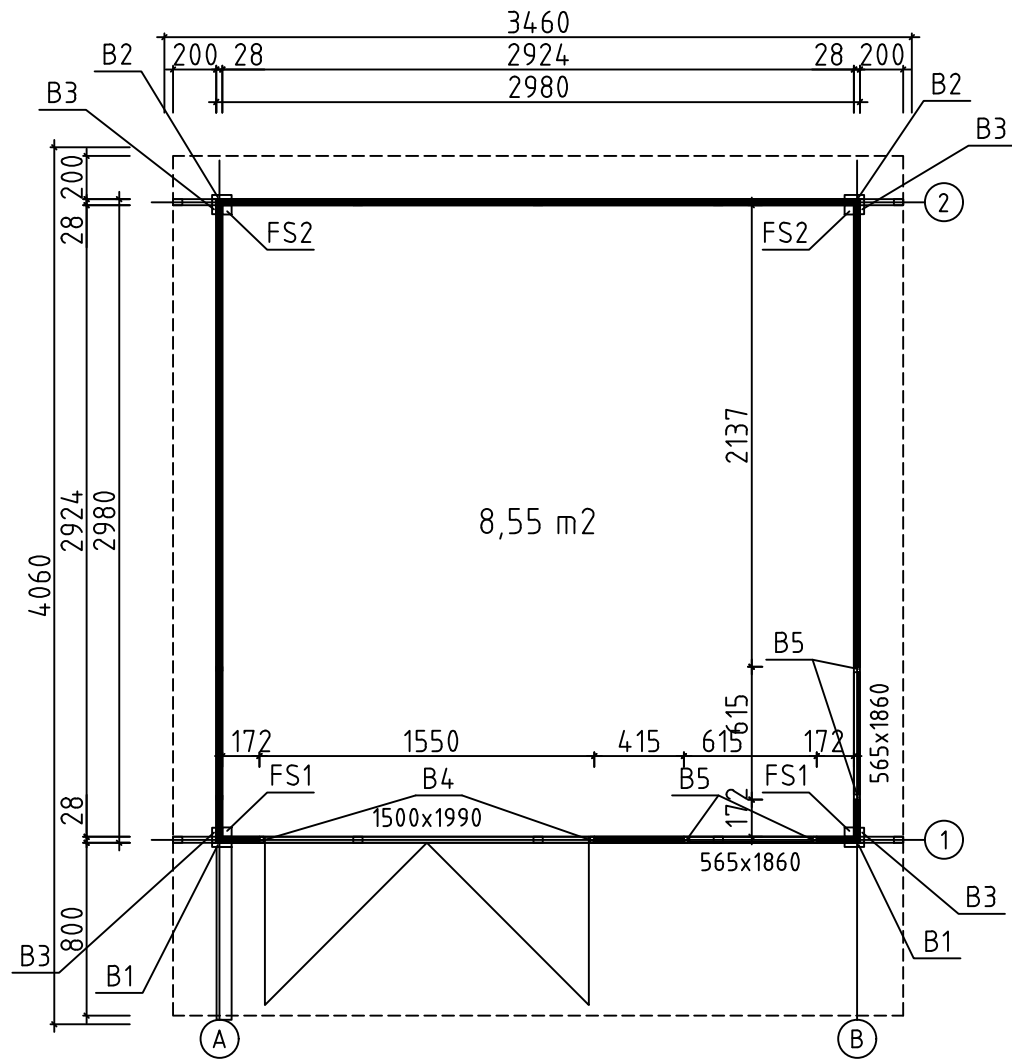



Name-Name-Naam Monica 28		Page-Seite-Page 2
View-Aussicht-Visie GRUNDPLAN-GRUNDPLAN-GRONDPLAN		Scale-Maßstab-Schaal 1:35
Material-Material-Materiaal 28x135		Date-Datum-Datum 11.03.2020
Drafter-Zeichner-Drafter RP	File Monica 28.dwg	

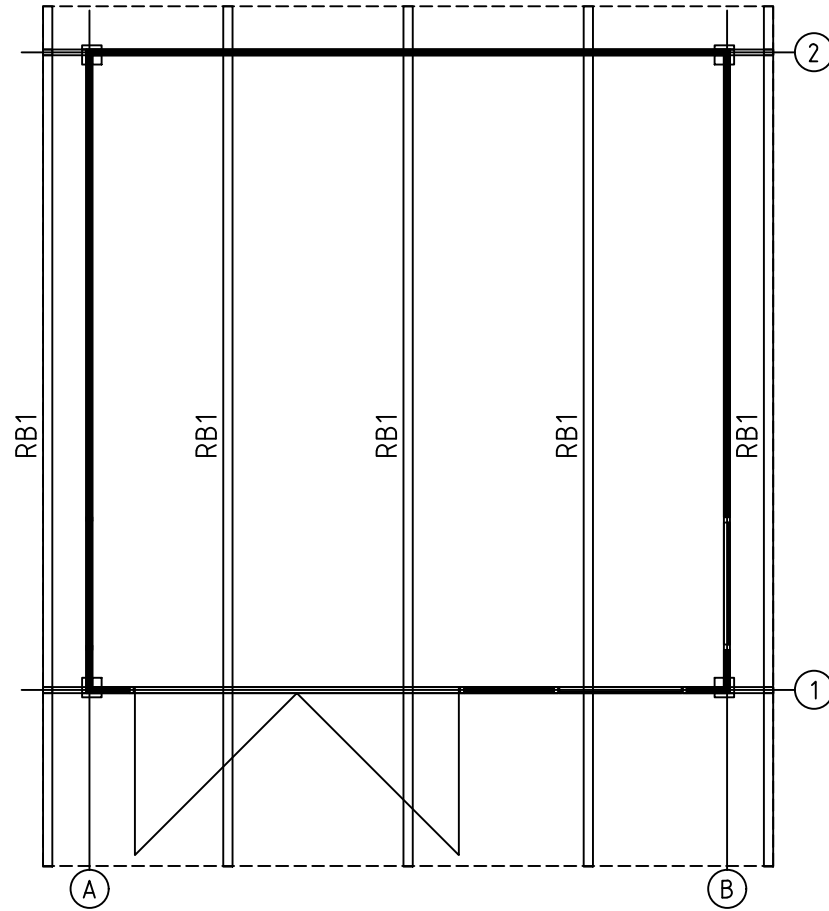




Name-Name-Naam Monica 28		Page-Seite-Page 3
View-Aussicht-Visie ROOF PLAN-DACH PLAN-DAK PLAN		Scale-Maßstab-Schaal 1:35
Material-Material-Materiaal 4.3x14.0		Date-Datum-Datum 11.03.2020
Drafter-Zeichner-Drafter RP	File Monica 28.dwg	

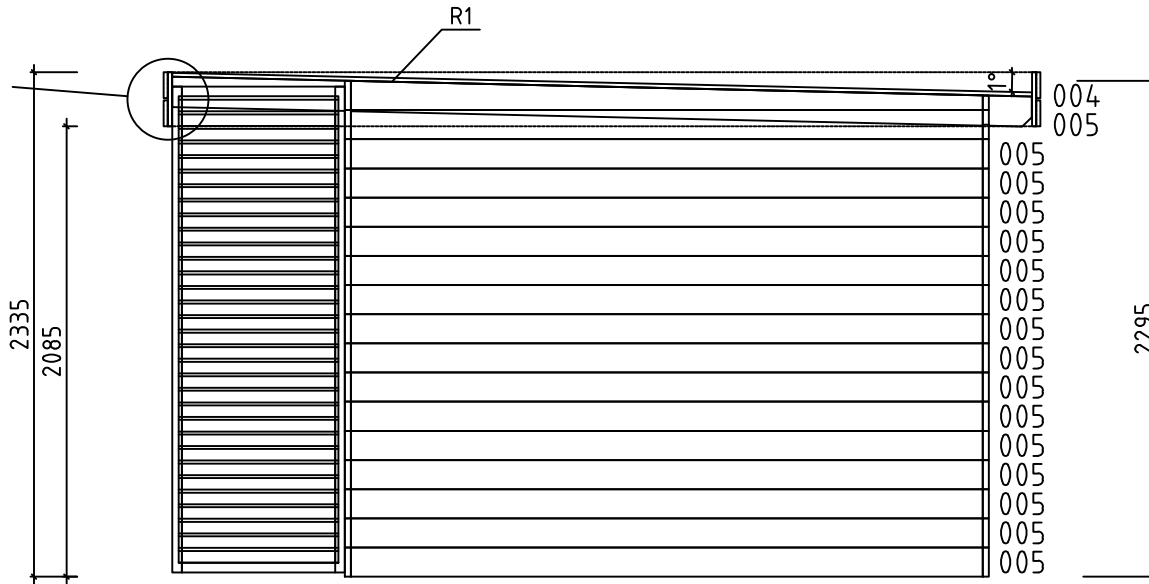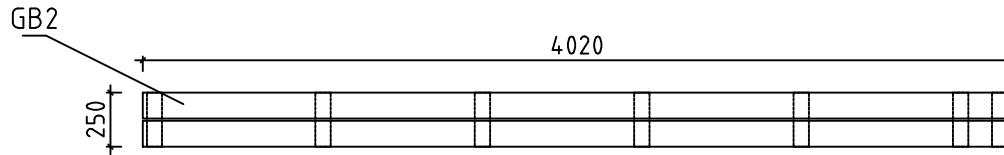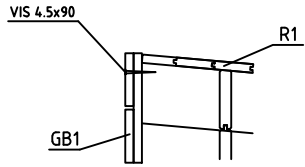


Wall-Wand-Muur A

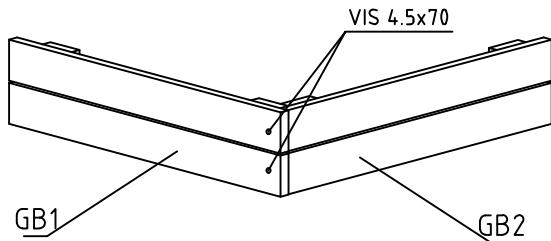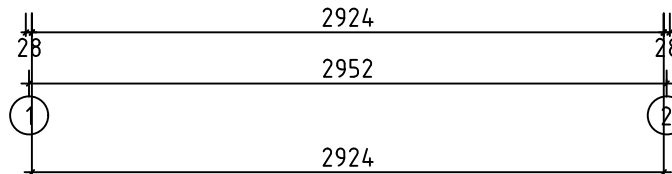






Name-Name-Naam Monica 28		Page-Seite-Page 4
View-Aussicht-Visie Wall-Wand-Muur A		Scale-Maßstab-Schaal 1:35
Material-Material-Materiaal 28x135		Date-Datum-Datum 11.03.2020
Drafter-Zeichner-Drafter RP	File Monica 28.dwg	

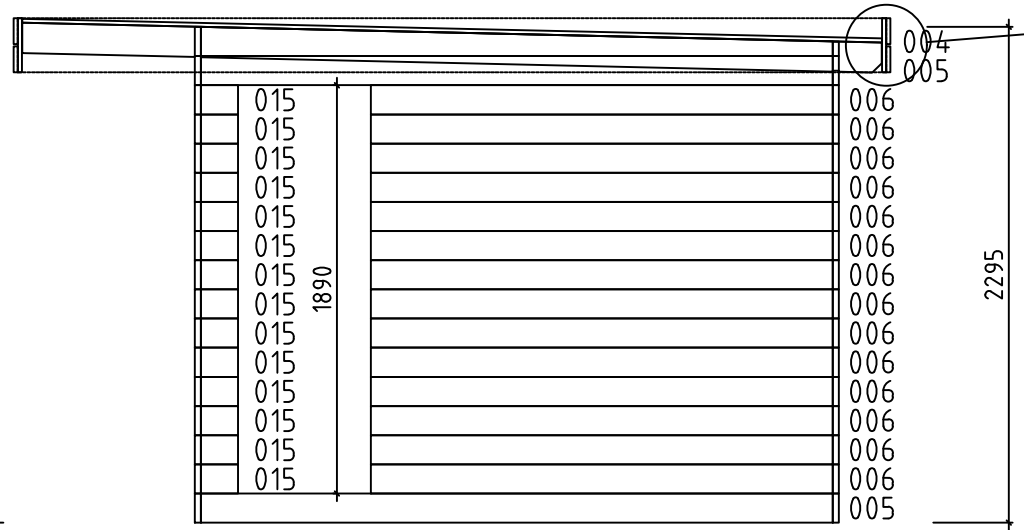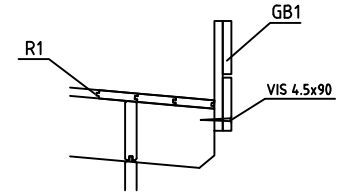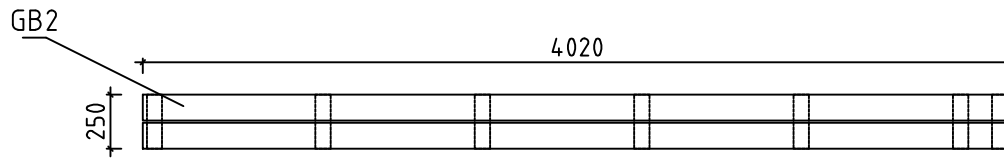





Wall-Wand-Muur B ↗

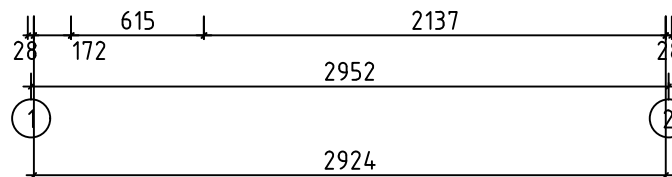

















 
 


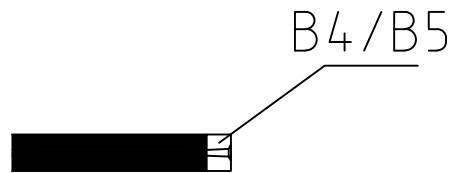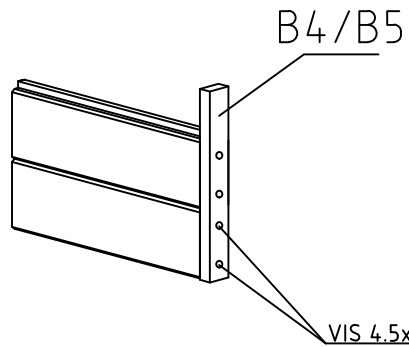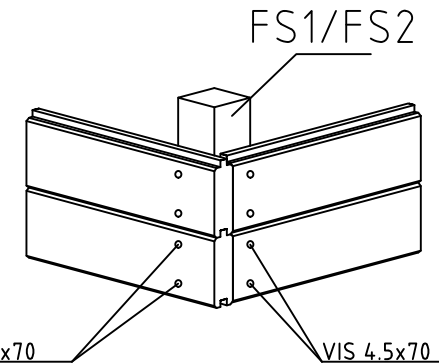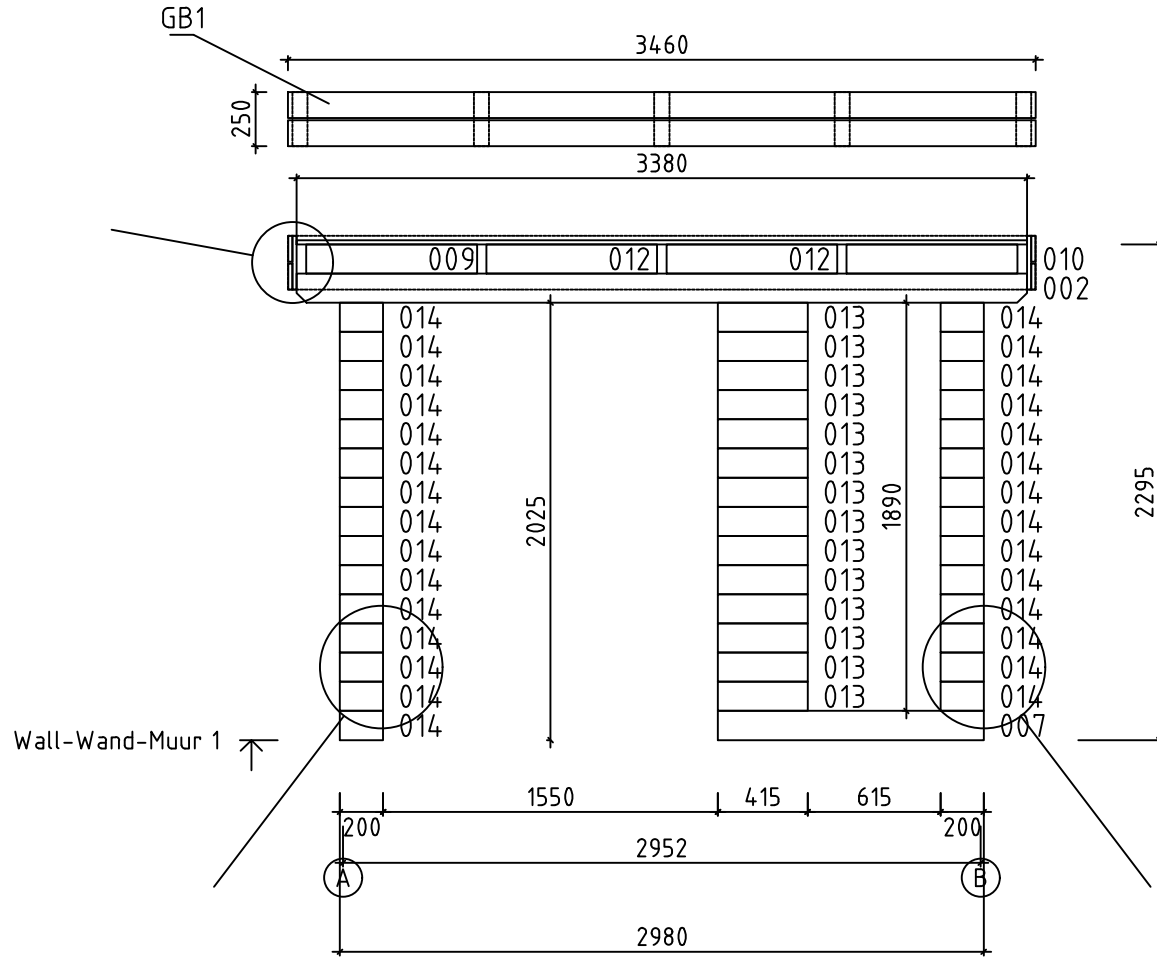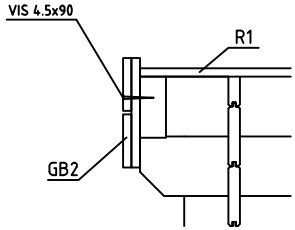


 

Name-Name-Naam Monica 28		Page-Seite-Page 5
View-Aussicht-Visie Wall-Wand-Muur B		Scale-Maßstab-Schaal 1:35
Material-Material-Materiaal 28x135		Date-Datum-Datum 11.03.2020
Drafter-Zeichner-Drafter RP	File Monica 28.dwg	

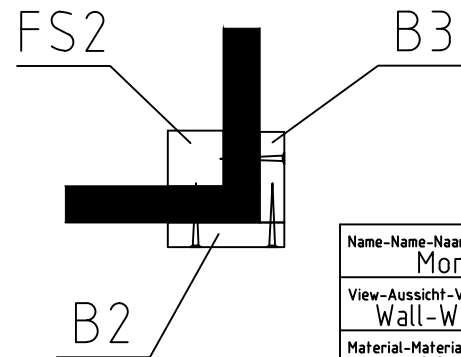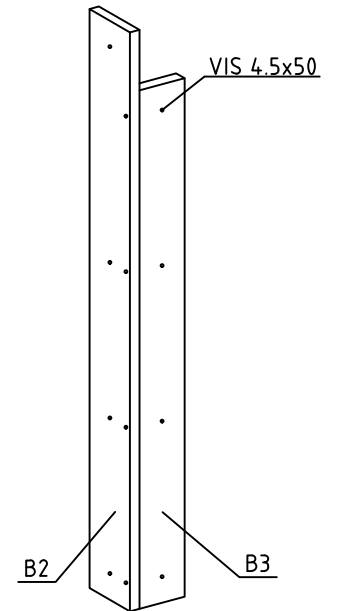
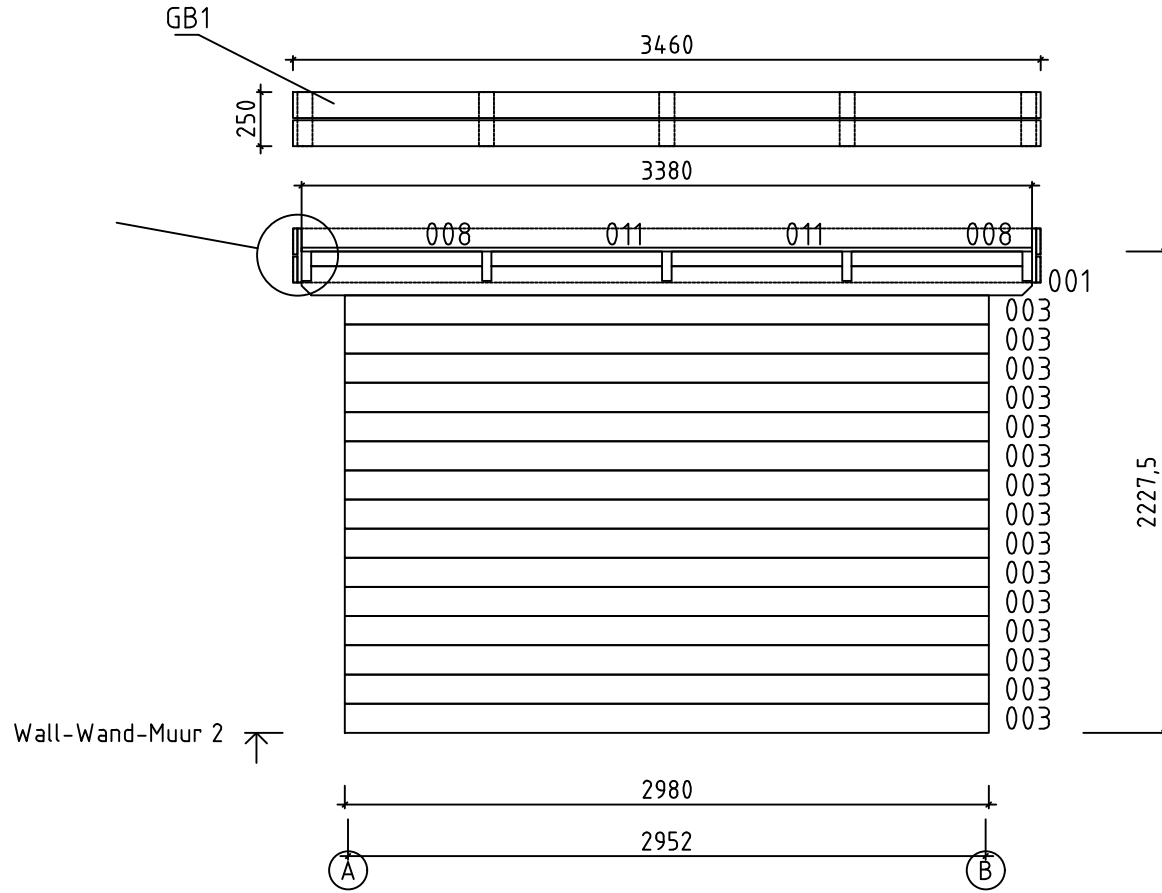
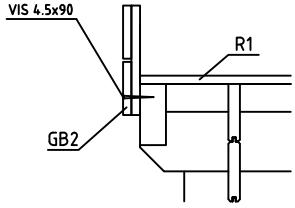


Name-Name-Naam Monica 28	Page-Seite-Page 6
View-Aussicht-Visie Wall-Wand-Muur 1	Scale-Maßstab-Schaal 1:35
Material-Material-Materiaal 28x135	Date-Datum-Datum 11.03.2020
Drafter-Zeichner-Drafter RP	File Monica 28.dwg

               

Name-Name-Naam Monica 28		Page-Seite-Page 7
View-Aussicht-Visie Wall-Wand-Muur 2		Scale-Maßstab-Schaal 1:35
Material-Material-Materiaal 28x135		Date-Datum-Datum 11.03.2020
Drafter-Zeichner-Drafter RP	File Monica 28.dwg	

Pos	Monica 28 Piece list - Stückliste - Stuklijst	St	Profile (mm)	L (mm)
001		1	28x135	3380
002	 PM	1	28x135	3380
003	 15+1	15+1	28x135	2980
004		2	28x135	2924
005		18	28x135	2924
006		14	28x135	2137
007		1	28x135	1230
008		2	28x68	791
009	 PM	1	28x135	791
010	 PM	1	28x135	791
011		2	28x68	791
012	 PM	2	28x135	791
013		14	28x135	415
014		29	28x135	200
015		14	28x135	172
HB	HAMMER BLOCK - SCHLAGHOLZ - BLAZENPLANK 	2	28x135	300
FS1	CORNER STUD - ECKPFOSTEN - HOEKPOST 	2	43x43	2285
FS2	CORNER STUD - ECKPFOSTEN - HOEKPOST 	2	43x43	2220
B1	CEILING BATTEN - DECKUNG LEISTE- COVER BAR 	2	90x18	2295
B2	CEILING BATTEN - DECKUNG LEISTE- COVER BAR 	2	90x18	2225
B3	CEILING BATTEN - DECKUNG LEISTE- COVER BAR 	4	90x18	2025
B4	FIXING FILLET - FIXIRUNGSLEISTE - PROFIL DE FIXATION 	2	28x18	1990
B5	FIXING FILLET - FIXIRUNGSLEISTE - PROFIL DE FIXATION 	4	28x18	1860
LB1	RIDGE BOARD - DACHPFETTEN - FAITAGE 	5	43x140	3984
R1	ROOFBOARD - DACHBRETT - DAKPLANK  or-oder-of	35+1 46+1	114x18 88x18	3380
Name-Name-Naam Monica 28		Date-Datum-Datum 11.03.2020	Page-Seite-Page 1/3	

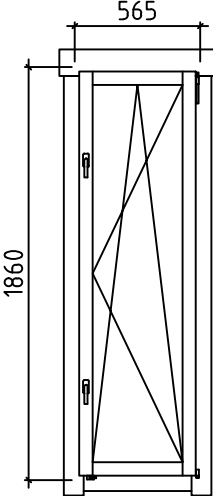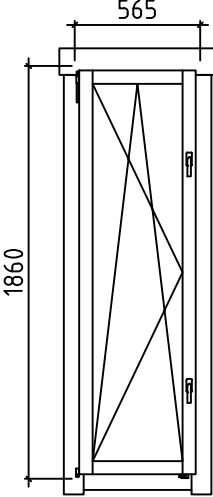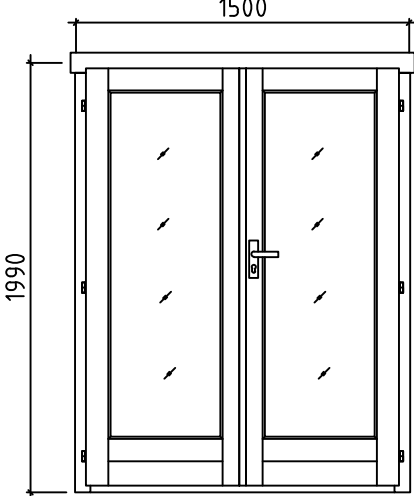Pos	Monica 28 Piece list - Stückliste - Stuklijst	St	Profile (mm)	L (mm)
	WINDOW - FENSTER - VENSTER, AST 	R	1	565x1860
	WINDOW - FENSTER - VENSTER, AST 	L	1	565x1860
	DOOR - TÜR - DEUR, AST 	R	1	1500x1990