

Object name
-Sunny-

Drawing
Plan

Scale 1:50


Paper A4




AS Palmako
Kavastu, Tartumaa
tel. +372 73 55 530
fax. +372 73 55 520
www.palmako.ee

Customer Erimaja
Drawn by Meelis Piirisalu
Date 25.01.2010

Log 70x135
File Sunny.dwg

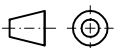

Page 1

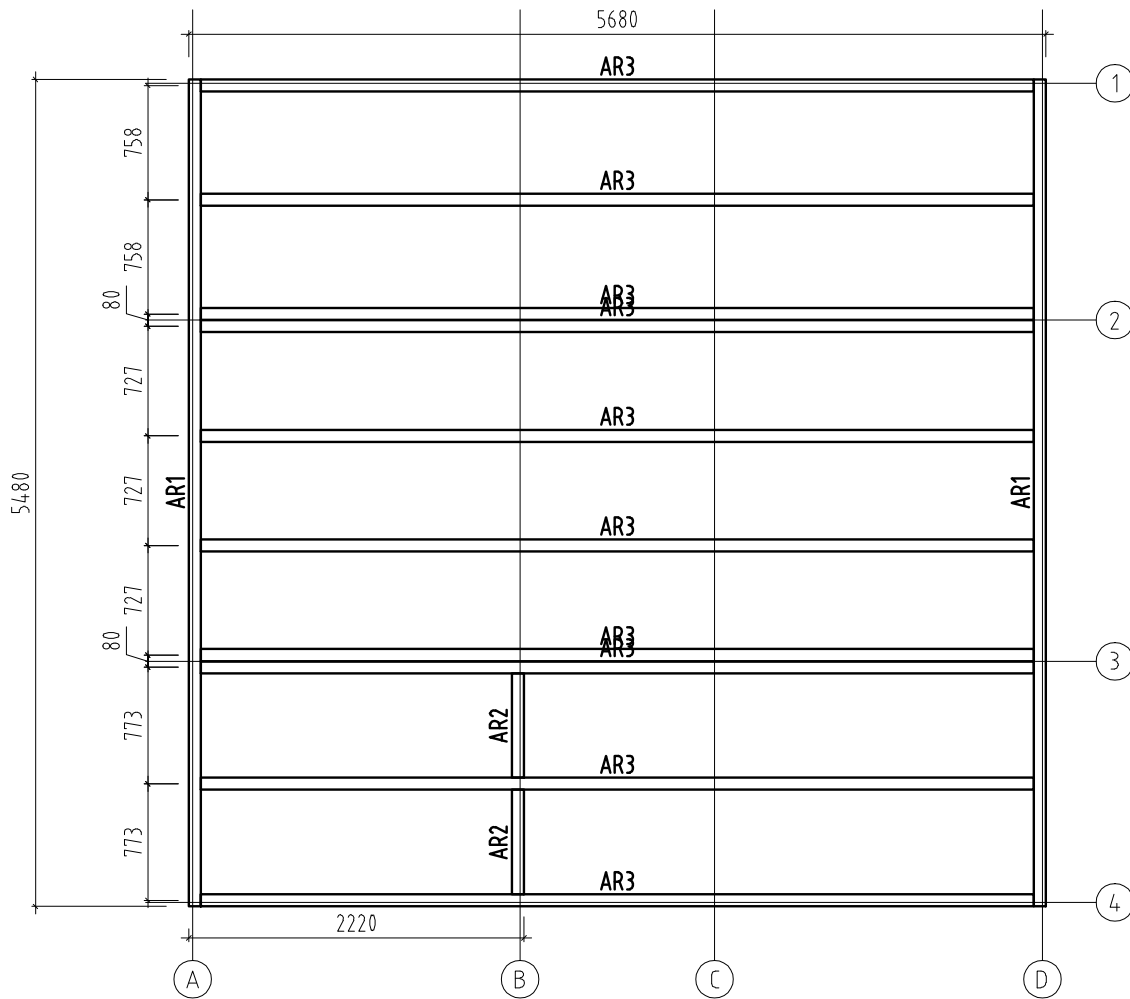

Object name
-Sunny-

Drawing
Plan

Scale
1:50

Paper
A4



AS Palmako
Kavastu, Tartumaa
tel. +372 73 55 530
fax. +372 73 55 520
www.palmako.ee


Customer
Erimaja

Drawn by
Meelis Piirisalu




Date
25.01.2010


Log
70x135

File
Sunny.dwg

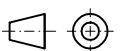


Page
1

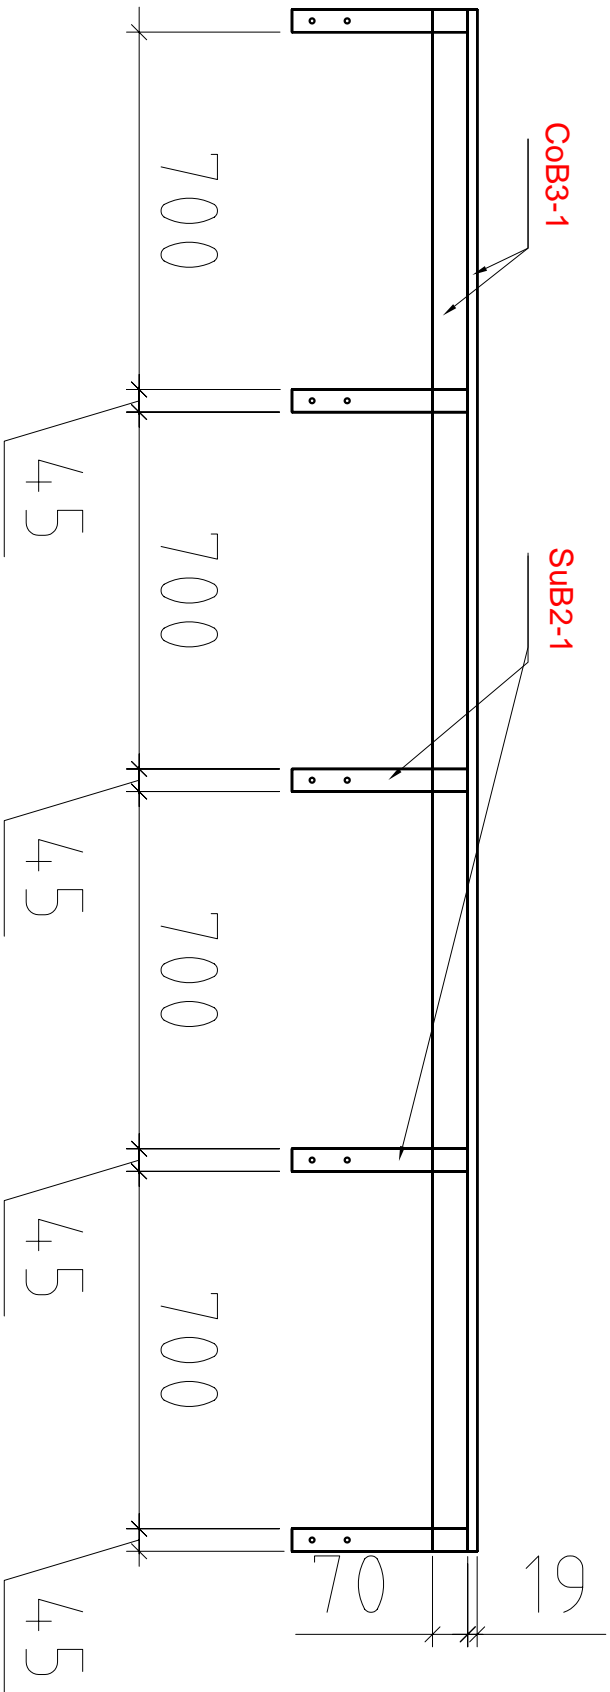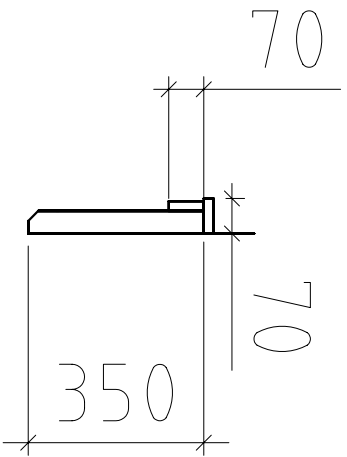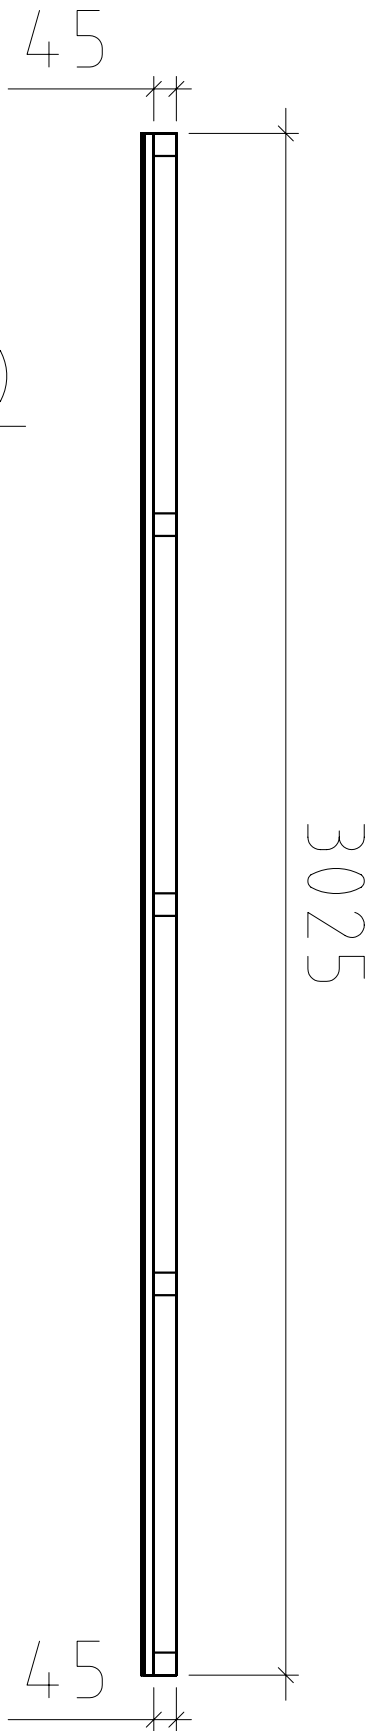

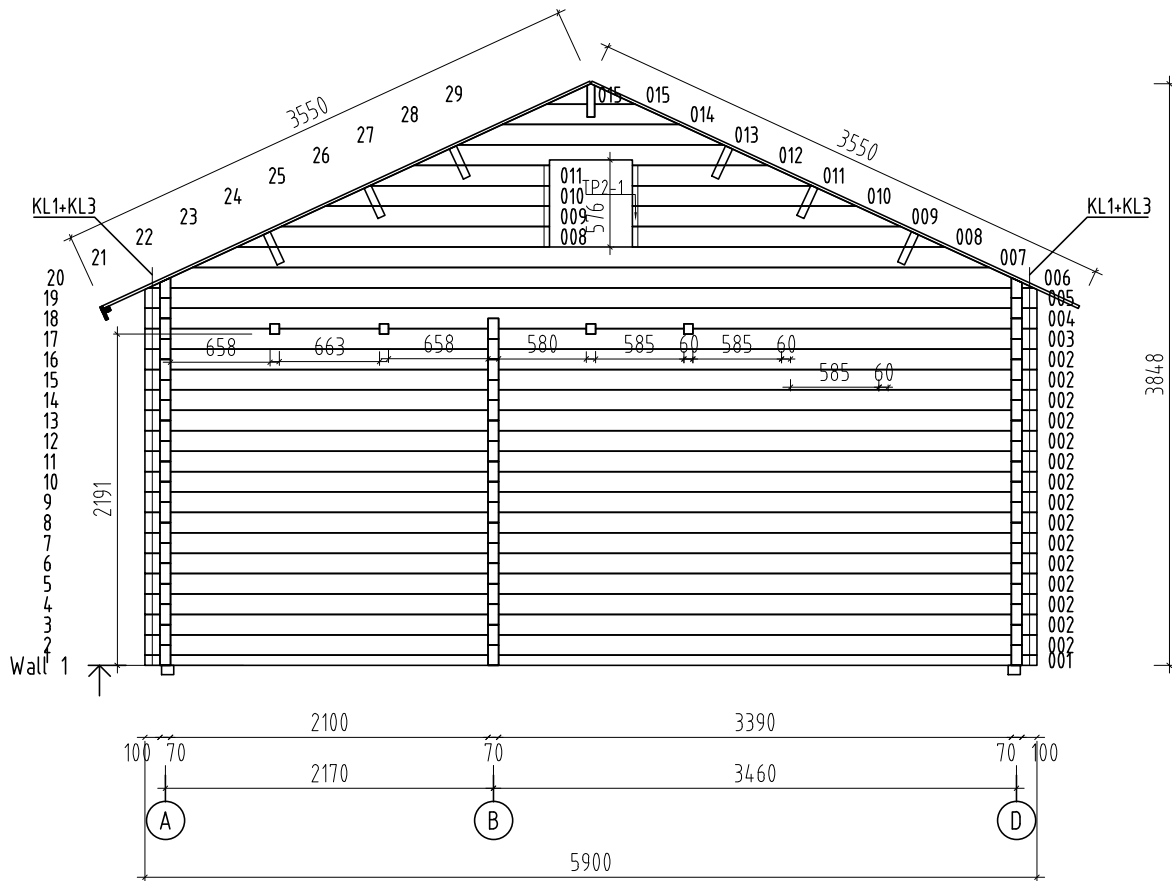


Object name -Sunny-	Drawing WALL 1		Scale 1:50
			Paper A4
 PALMAKO Wooden houses to enjoy	AS Palmako Kavastu, Tartumaa tel. +372 73 55 530 fax. +372 73 55 520 www.palmako.ee		
	Customer Erimaja	Log 70x135	
	Drawn by Meelis Piirisalu		
Date 15.10.2013	File Sunny.dwg	Page 6	

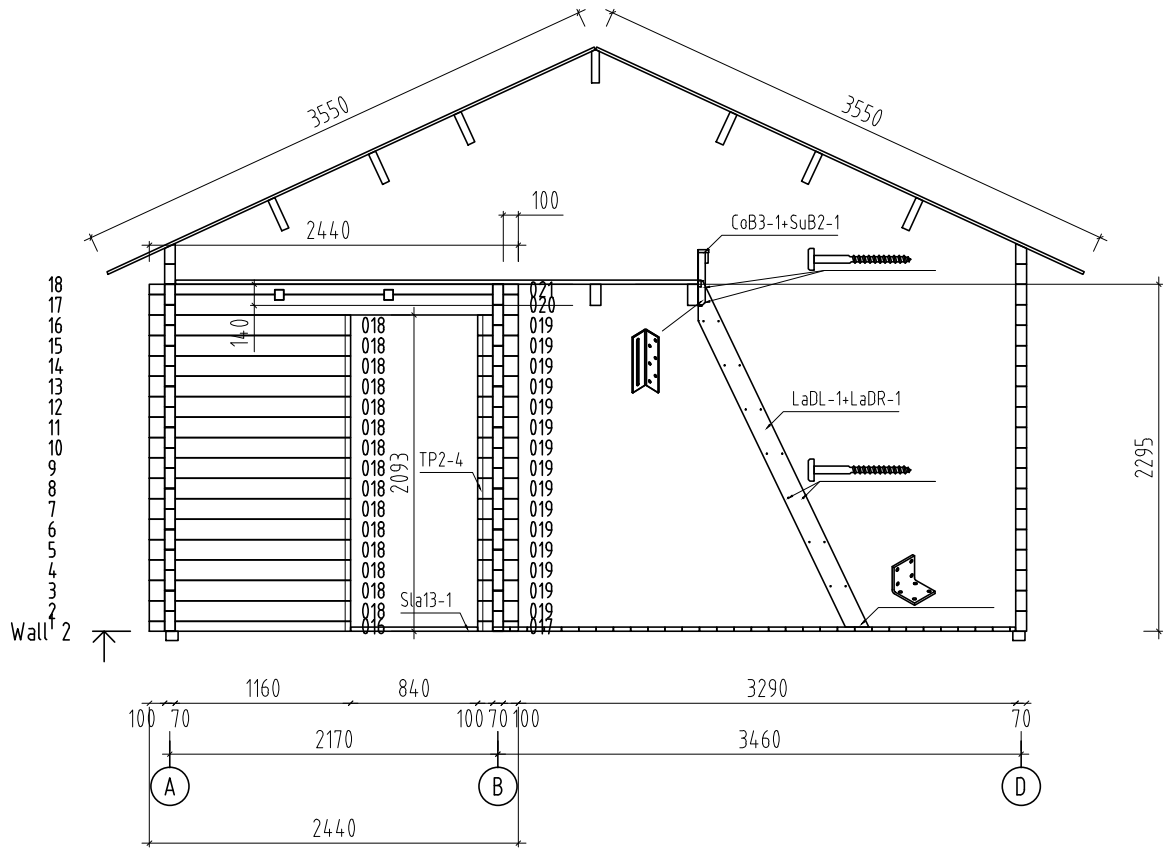


Object name -Sunny-	Drawing WALL 2		Scale 1:50
			Paper A4
 PALMAKO Wooden houses to enjoy	Customer Erimaja		Log 70x135
	Drawn by Meelis Piirisalu		
	Date 15.10.2013	File Sunny.dwg	Page 7


AS Palmako
 Kavastu, Tartumaa
 tel. +372 73 55 530
 fax. +372 73 55 520
 www.palmako.ee

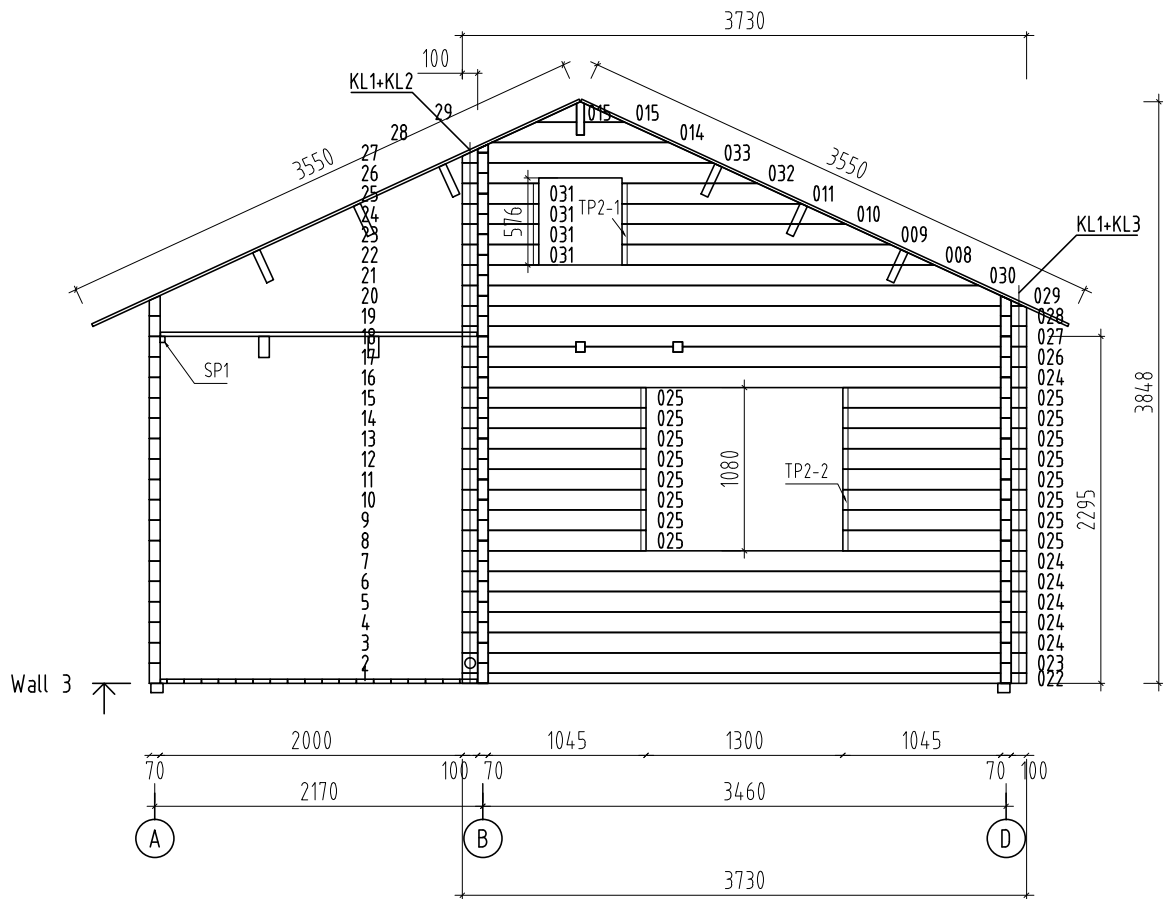


Object name -Sunny-	Drawing WALL 3	Scale 1:50	
		Paper A4	
 PALMAKO Wooden houses to enjoy	Customer Erimaja	Log 70x135	
	Drawn by Meelis Piirisalu		
	Date 15.10.2013	File Sunny.dwg	
AS Palmako Kavastu, Tartumaa tel. +372 73 55 530 fax. +372 73 55 520 www.palmako.ee	Page 8		

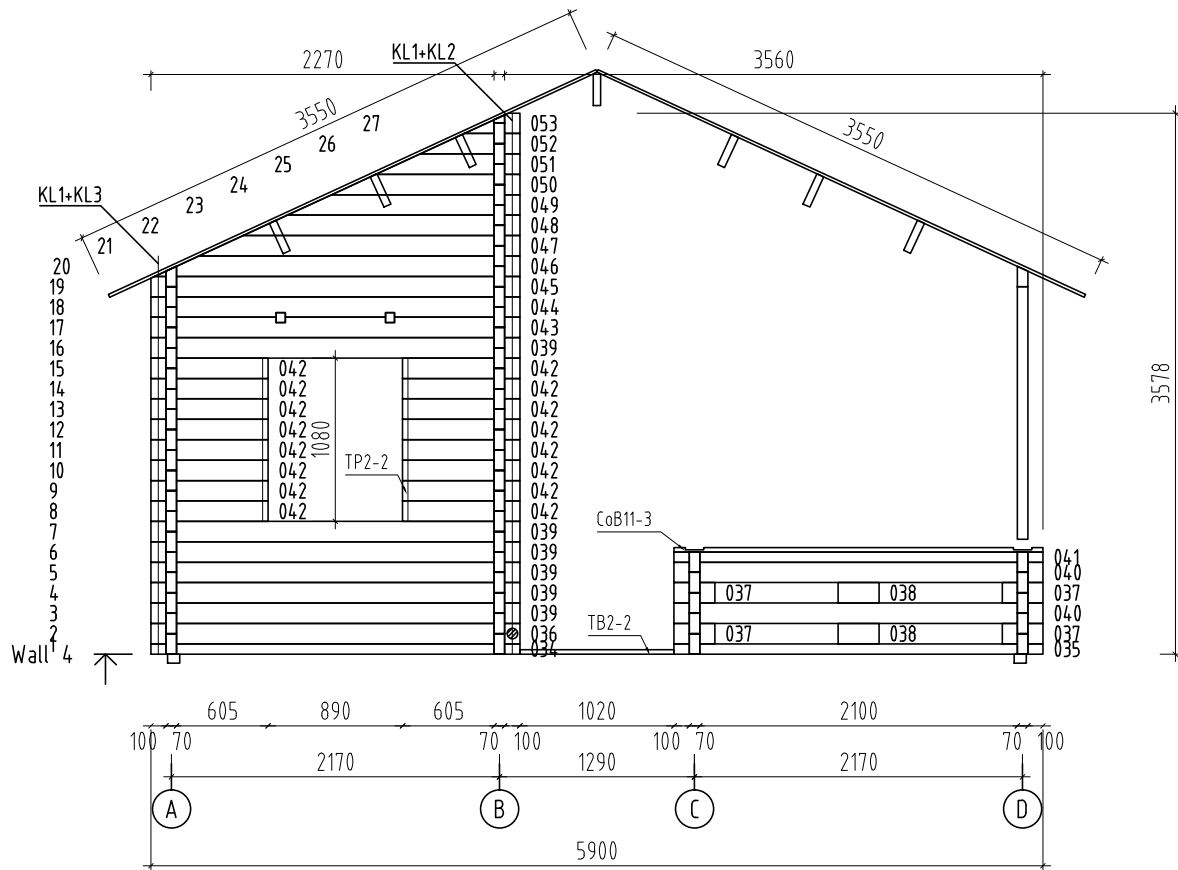


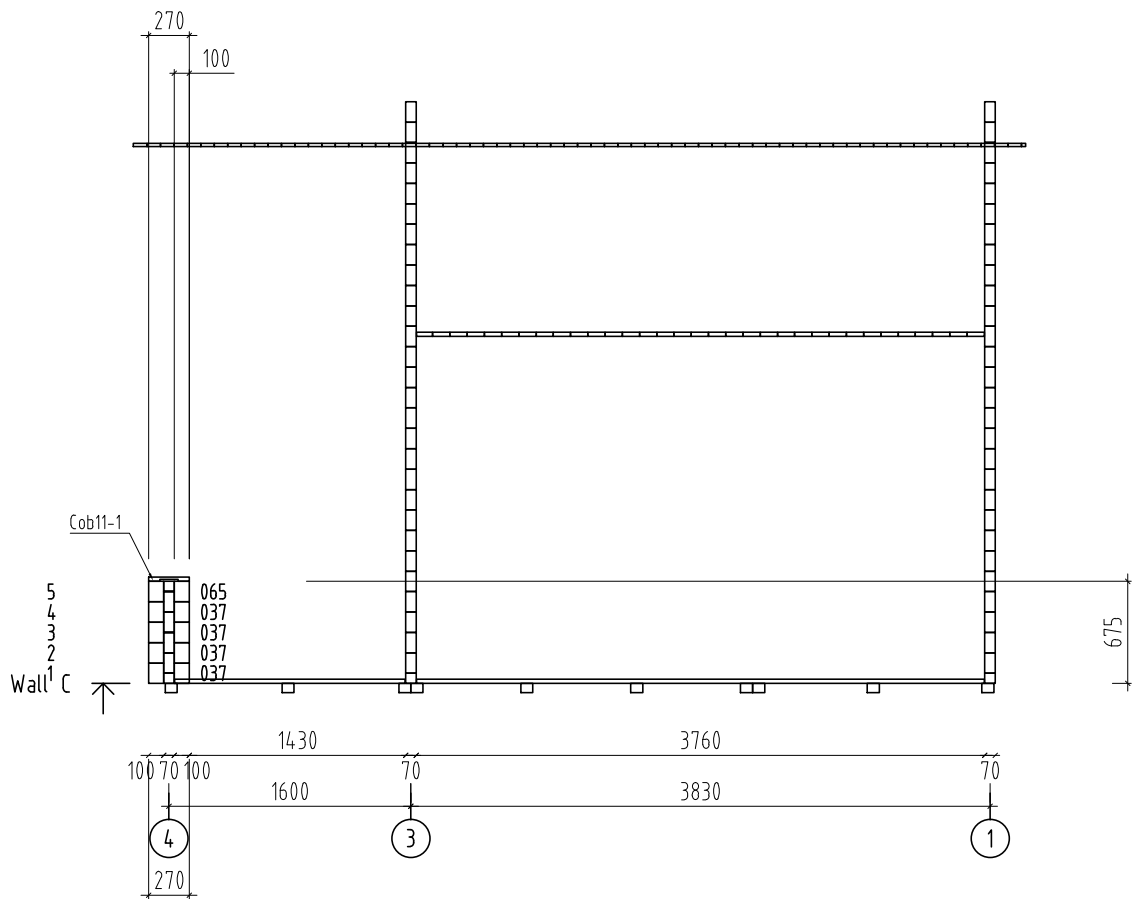
Object name -Sunny-	Drawing WALL 4	Scale 1:50
		Paper A4
 PALMAKO Wooden houses to enjoy	Customer Erimaja	Log 70x135
	Drawn by Meelis Piirisalu	
	Date 15.10.2013	File Sunny.dwg
		Page 9

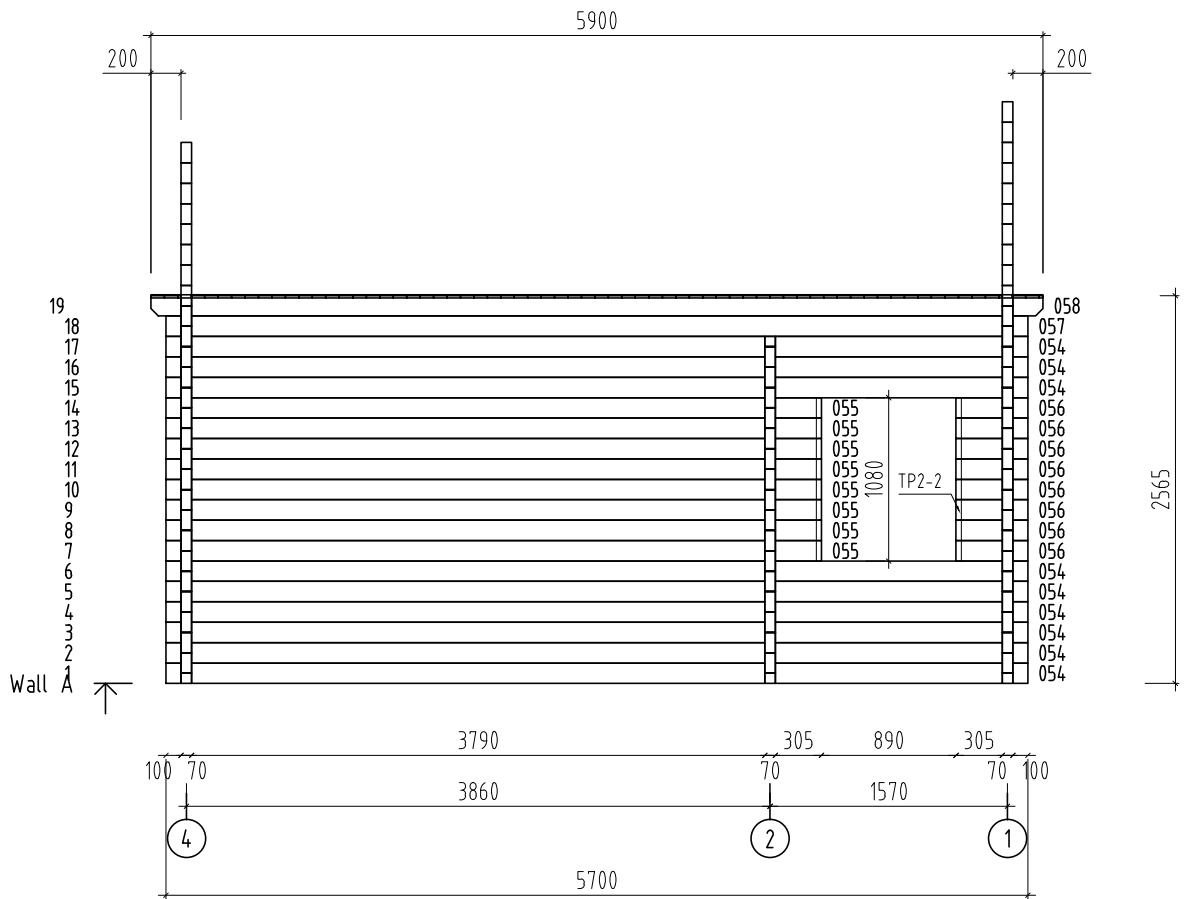

Object name -Sunny-	Drawing WALL A		Scale 1:50	
			Paper A4	
 PALMAKO Wooden houses to enjoy	AS Palmako Kavastu, Tartumaa tel. +372 73 55 530 fax. +372 73 55 520 www.palmako.ee			
	Customer Erimaja	Log 70x135		Page 2
	Drawn by Meelis Piirisalu	Date 15.10.2013		
		File Sunny.dwg		

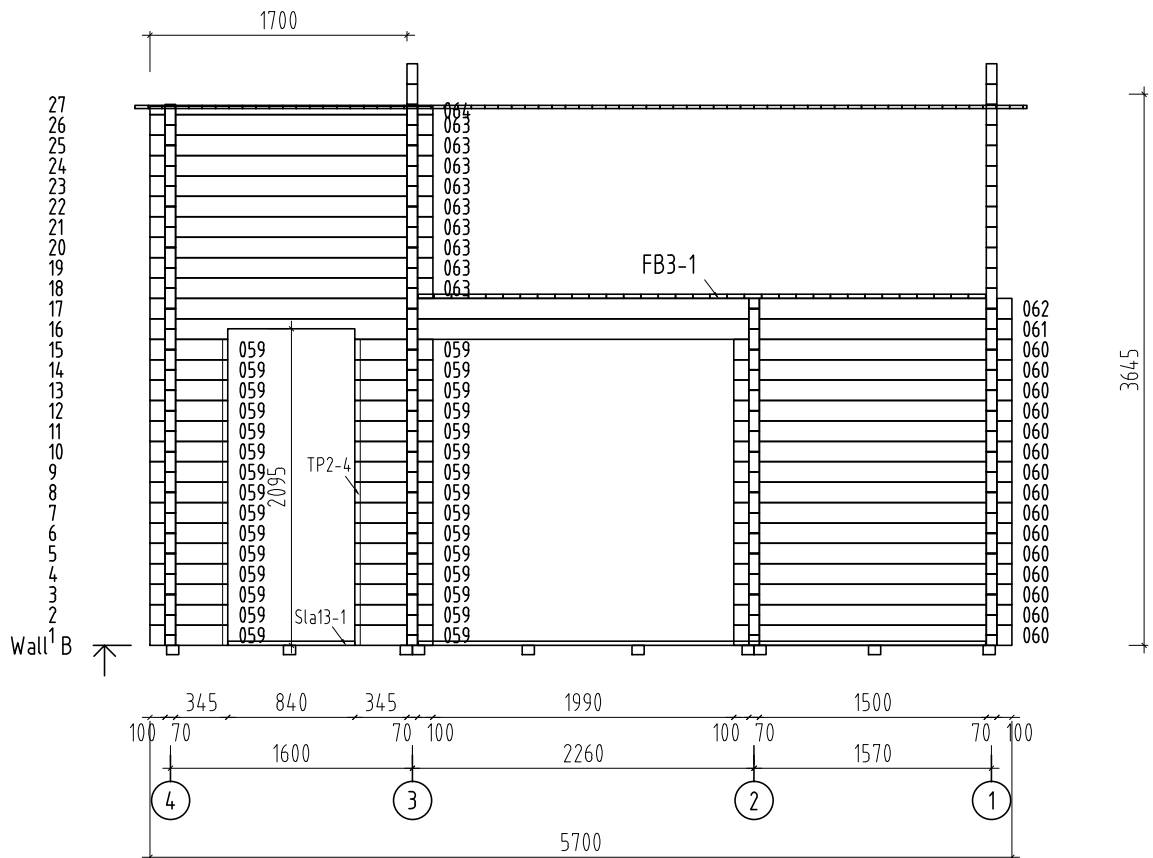

Object name -Sunny-	Drawing WALL B		Scale 1:50	
			Paper A4	
 PALMAKO Wooden houses to enjoy	AS Palmako Kavastu, Tartumaa tel. +372 73 55 530 fax. +372 73 55 520 www.palmako.ee			
	Customer Erimaja	Log 70x135		Page 3
	Drawn by Meelis Piirisalu	Date 15.10.2013		



Object name
-Sunny-

Drawing
WALL C

Scale
1:50

Paper
A4



AS Palmako
Kavastu, Tartumaa
tel. +372 73 55 530
fax. +372 73 55 520
www.palmako.ee


Customer
Erimaja

Drawn by
Meelis Piirisalu


Log
70x135

Date
15.10.2013





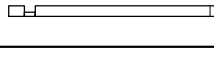

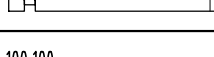
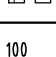
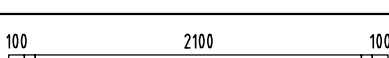
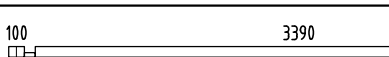
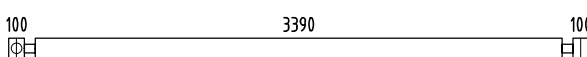
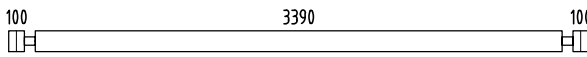









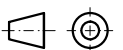

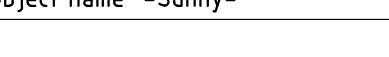
File
Sunny.dwg

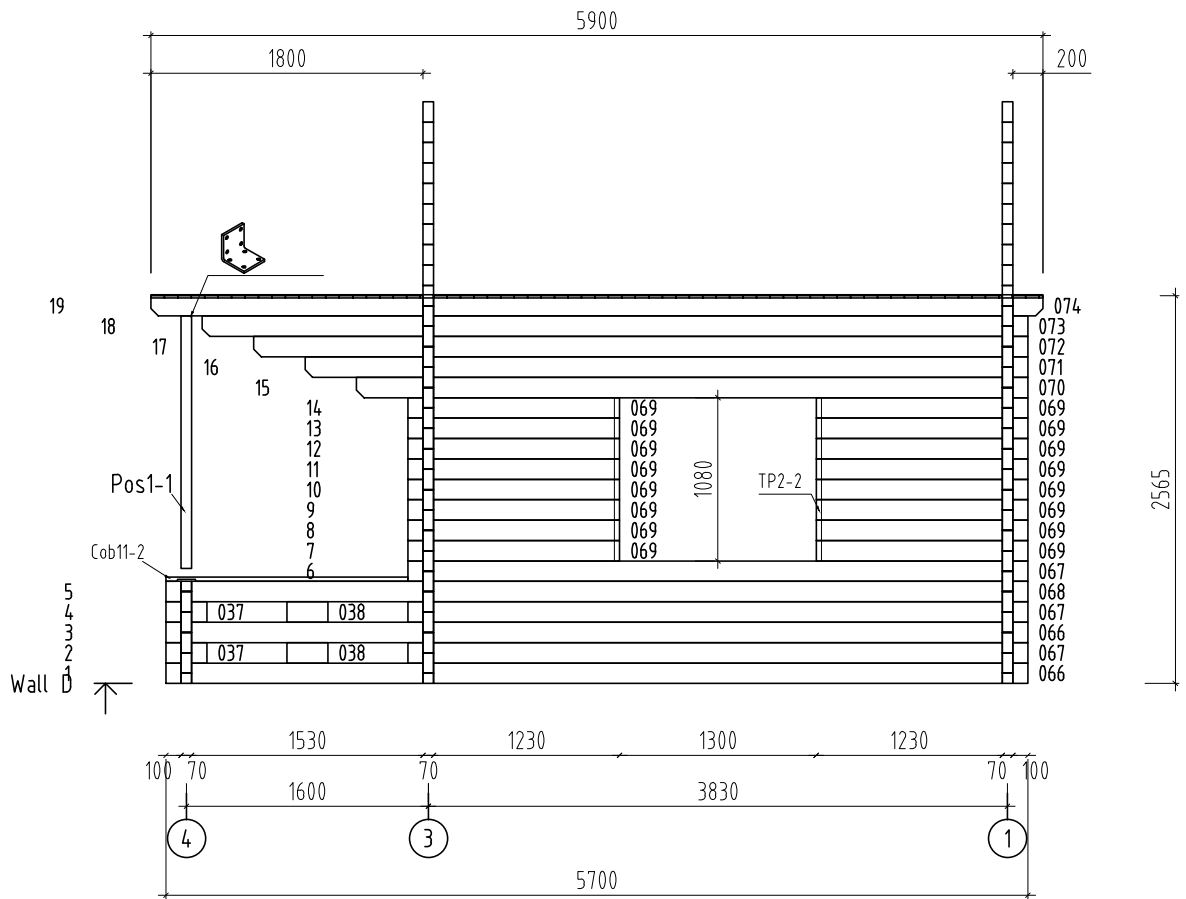


Page
4






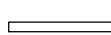
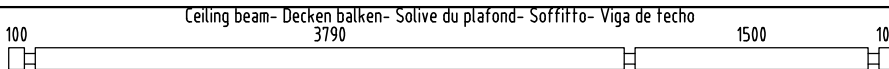
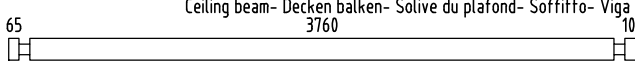

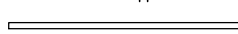
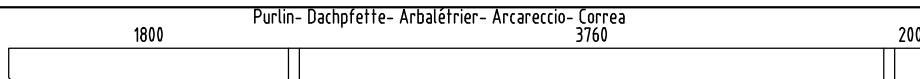

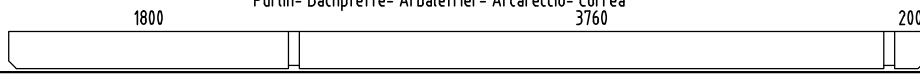


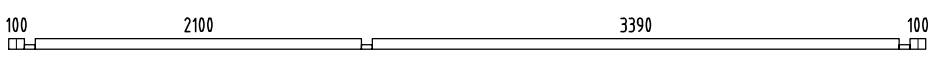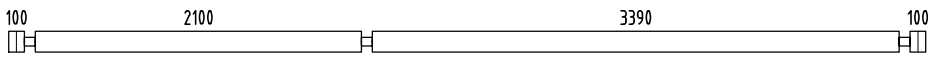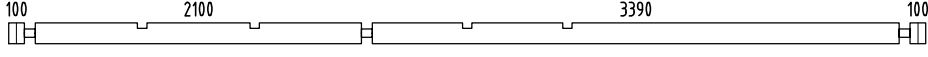

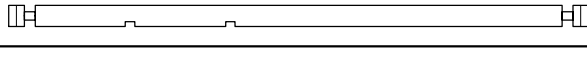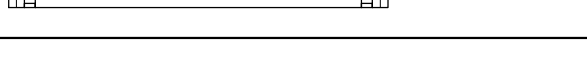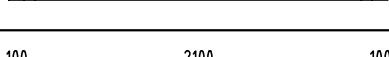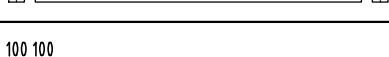 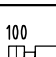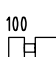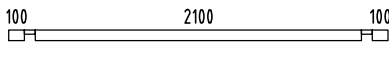


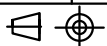Object name -Sunny-	Drawing WALL D		Scale 1:50	
			Paper A4	
 PALMAKO [®] Wooden houses to enjoy	AS Palmako Kavastu, Tartumaa tel. +372 73 55 530 fax. +372 73 55 520 www.palmako.ee			
	Customer Erimaja	Log 70x135		Page 5
	Drawn by Meelis Piirisalu	Date 15.10.2013		


Pos	SPECIFICATION-STÜCKLISTE-NOMENCLATURE-ELEMENTI-ESPECIFICACIÓN -Sunny-	Pcs	Profile (mm)	Length (mm)
001		1	70x68	5900
002		15	70x135	5900
003		1	70x135	5900
004		1	70x135	5900
016		1	70x68	1330
017		1	70x68	270
018		15	70x135	1330
019		15	70x135	270
020		1	70x135	2440
021		1	70x68	2440
022		1	70x68	3730
023		1	70x135	3730
024		6	70x135	3730
025		16	70x135	1215
026		1	70x135	3730
027		1	70x135	3730
034		1	70x68	2440
035		1	70x68	2440
036		1	70x135	2440
037		10	70x135	270
038		4	70x135	270
039		6	70x135	2440
040		2	70x135	2440
041		1	70x68	2440
042		16	70x135	775

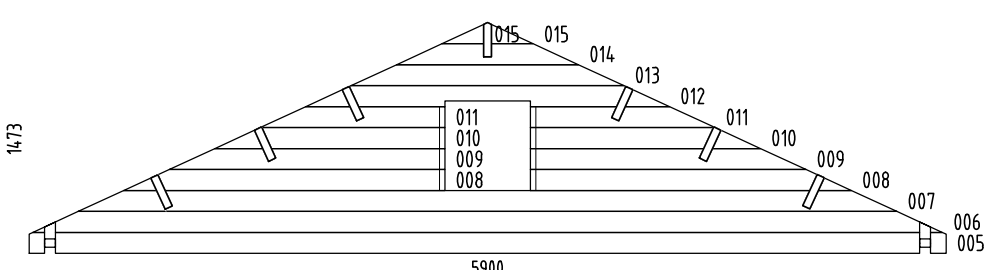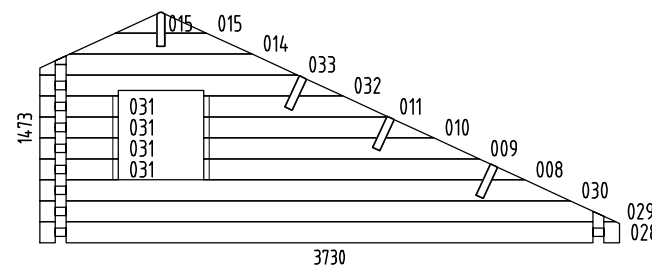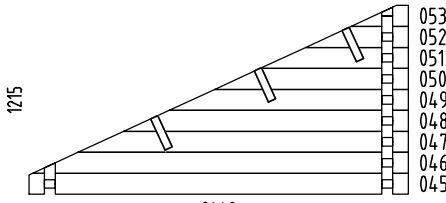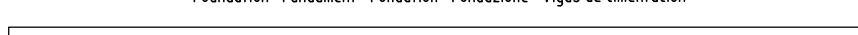



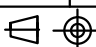



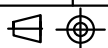
















Pos	SPECIFICATION-STÜCKLISTE-NOMENCLATURE-ELEMENTI-ESPECIFICACIÓN -Sunny-	Pcs	Profile (mm)	Length (mm)
043		1	70x135	2440
044		1	70x135	2440
054		9	70x135	5700
055		8	70x135	4335
056		8	70x135	475
057		1	70x135	5700
058		1	70x135	5900
059		30	70x135	515
060		15	70x135	1840
061		1	70x135	5700
062		1	70x135	5700
063		9	70x135	1870
064		1	70x56	1870
065		1	70x135	270
066		2	70x135	5700
067		3	70x135	4100
068		1	70x135	5700
069		16	70x135	1400
070		1	70x135	4440
071		1	70x135	4780
072		1	70x135	5120
073		1	70x135	5460
074		1	70x135	5900
	Object name -Sunny-		Page	2/7




Pos	SPECIFICATION-STÜCKLISTE-NOMENCLATURE-ELEMENTI-ESPECIFICACIÓN -Sunny-	Pcs	Profile (mm)	Length (mm)
W1-1		1		
W3-1		1		
W4-1		1		
AR3	Foundation- Fundament- Fondation- Fondazione- Vigas de cimentación 	10	80x60	5520
AR1	Foundation- Fundament- Fondation- Fondazione- Vigas de cimentación 	2	80x60	5480
AR2	Foundation- Fundament- Fondation- Fondazione- Vigas de cimentación 	2	80x60	692
LT1	Ceiling beam- Decken balken- Solive du plafond- Soffitto- Viga de techo 100  100	2	70x140	5700
LT2	Ceiling beam- Decken balken- Solive du plafond- Soffitto- Viga de techo 65  100	2	70x140	4065
SP1	Support brace- Stützeleiste- Baguette de support- Listello di supporto- Listón de soporte 	1	32x40	3785
SP2	Support brace- Stützeleiste- Baguette de support- Listello di supporto- Listón de soporte 	1	32x40	1495
PR3	Purlin- Dachpfette- Arbalétrier- Arcareccio- Correa 1800  200	3	60x240	5900
PR1	Purlin- Dachpfette- Arbalétrier- Arcareccio- Correa 200  200	3	60x240	5900
PR2	Purlin- Dachpfette- Arbalétrier- Arcareccio- Correa 1800  200	1	60x240	5900
FB3-1	Floor board- Fussbodenbrett- Madrier du plancher - Tavola pavimento- Tabla de suelo 	19	114x28	3784
FB3-2	Floor board- Fussbodenbrett- Madrier du plancher - Tavola pavimento- Tabla de suelo 	31	114x28	3754
FB3-3	Floor board- Fussbodenbrett- Madrier du plancher - Tavola pavimento- Tabla de suelo 	19	114x28	1494
TB2-1	Terrace board- Terrassenbrett- Madrier de terrace- Tavola terrazzo- Tabla de terraza 	28	120x28	1524
	Object name -Sunny-			Page 3/7





Pos	SPECIFICATION-STÜCKLISTE-NOMENCLATURE-ELEMENTI-ESPECIFICACIÓN -Sunny-	Pcs	Profile (mm)	Length (mm)
TB2-2	Terrace board- Terrassenbrett- Madrier de terrace- Tavola terrazzo- Tabla de terraza	1	70x28	1020
RB2-1	Roof board- Dachbrett- Madrier du toit- Tavola tetto- Tabla de tejado	134	89x19	3550
FB3-1	Ceiling board- Dachbodenbrett- Madrier du Grenier- Tavola soffitta- Tabla de techo	33	114x28	3454
FB3-2	Ceiling board- Dachbodenbrett- Madrier du Grenier- Tavola soffitta- Tabla de techo	15	114x28	2094
FIB3-1	Floor beading- Fussbodenleiste- Baguette du plancher- Listello pavimento- Listón de suelo		19x45	57.43
CoB3-1	Covering board- Deckbrett- Madrier de couverture- Tavola di copertura- Listón de cubierta	3	19x70	3025
CoB11-1	Covering board- Deckbrett- Madrier de couverture- Tavola di copertura- Listón de cubierta	1	28x120	270
CoB11-2	Covering board- Deckbrett- Madrier de couverture- Tavola di copertura- Listón de cubierta	1	28x120	1600
CoB11-3	Covering board- Deckbrett- Madrier de couverture- Tavola di copertura- Listón de cubierta	1	28x120	2440
Dia-1	Diamond- Deckbrett- Madrier- Tavola di copertura- Rombo	2	19x140	300
EaE5-1	Eave edging- Dachrandbrett- Madrier en bordure du toit- Tavola bordo tetto- Tabla de valadizo	4	19x95	2950
FaB7-1	Facia board- Giebelblende- Écran frontal- Schermo frontone- Tabla de facia	8	19x120	3590
FaB6-1	Facia board- Giebelblende- Écran frontal- Schermo frontone- Tabla de facia	4	19x95	3590
LaD1-1	Ladder detail- Leiterteil- Détail d'échelle- Dettaglio di scala a pioli- Detalle de escalera de mano	7	44x140	750
LaDL-1	Ladder detail- Leiterteil- Détail d'échelle- Dettaglio di scala a pioli- Detalle de escalera de mano- L	1	44x140	2552
LaDR-1	Ladder detail- Leiterteil- Détail d'échelle- Dettaglio di scala a pioli- Detalle de escalera de mano- R	1	44x140	2552
Pos1-1	Post- Pfosten- Poteau- Montante- Poste 70x70	1	70x70	1670
RE2-1	Roof edge reinforcement- Dachrandleiste- Baguette en bordure du toit- Rinforzo bordo tetto- Refuerzo borde tejado	2	32x40	2900
RE2-2	Roof edge reinforcement- Dachrandleiste- Baguette en bordure du toit- Rinforzo bordo tetto- Refuerzo borde tejado	2	32x40	3000
Sla13-1	Slat- Leiste- Baguette- Listello- Listón	2	28x70	840
SuB2-1	Support brace- Stützleiste- Baguette de support- Listello di supporto- Listón de soporte 45x45	5	45x45	350
TP2-1	Tender post- Tenderleiste- T-poste- Rinforzo- Refuerzo	4	32x40	510
TP2-2	Tender post- Tenderleiste- T-poste- Rinforzo- Refuerzo	8	32x40	1030
TP2-3	Tender post- Tenderleiste- T-poste- Rinforzo- Refuerzo	2	32x40	1980
TP2-4	Tender post- Tenderleiste- T-poste- Rinforzo- Refuerzo	2	32x40	2050

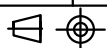

Pos	SPECIFICATION-STÜCKLISTE-NOMENCLATURE-ELEMENTI-ESPECIFICACIÓN -Sunny-	Pcs	Profile (mm)	Length (mm)
Fim	-Fixing kit- Befestigungsset- Moyens de fixation- Materiale di fissaggio- Kit de fijación		1	
QLP16	Adjustment bolt - Senkbolzen - Boulon de reglage - Bullone di regolamento- Perno de ajuste		1	
QPLas tikka te85mm	Covering cap - Abdeckkappe - Couvercle - Copertura- Cubierta		2	
QUlli nkKULD	Door fittings- Türbeschlag- Ferrure- Ferramenta porta- Manilla (puerta)-		2	
QMKR 6 3x 105kZn	Furniture screw- Innensechskantschraube- Vis Allen- Vite Allen- Tornillo Allen- 6.3x105mm		38	
QNU35 35130	L-iron- Winkel- Angle -Angolo- Angulo 35x35x130 EM VN353590		2	
QNU4 04040	L-iron- Winkel- Angle -Angolo- Angulo 40x40x40		4	
QNA1 4x40M	Nail- Nagel- Clou- Chiodo- Clavo- 1.4x40mm		110	
QNA2 2x50Zn	Nail- Nagel- Clou- Chiodo- Clavo- 2.5x50mm		800	
QNA3 x70Zn	Nail- Nagel- Clou- Chiodo- Clavo- 3x70mm		900	
QKR3 5x40Zn	Screw- Schraube- Vis- Vite- Tornillo- 3.5x40mm		250	
QKR4 5x50Zn	Screw- Schraube- Vis- Vite- Tornillo- 4.5x50mm		300	
QKR4 5x70Zn	Screw- Schraube- Vis- Vite- Tornillo- 4.5x70mm		30	
QKR5 x90Zn	Screw- Schraube- Vis- Vite- Tornillo- 5x90mm		30	
QKR6x 120Zn	Screw- Schraube- Vis- Vite- Tornillo- 6x120mm		30	
KL1	Threaded rod- Gewindestangen- Barre fileté- Asta filettata- Varilla roscada M10		6	2000
KL2	Threaded rod- Gewindestangen- Barre fileté- Asta filettata- Varilla roscada M10		2	1480
KL3	Threaded rod- Gewindestangen- Barre fileté- Asta filettata- Varilla roscada M10		4	560
	Nut- Schraubenmutter- Écrou- Dado- Tuerca- M10mm		6	
	Washer- Dichtscheibe- Joint- Rondella- Arandela- 10x30mm		6	
	Extension nut- Verlängerungsmutter- Écrou rallonge- Dado di prolunga- Tuerca de extensión- JM10		6	
	Captive nut- Einschlagmutter- Écrou a griffes- Dado a ragno filettatura- Tuerca arana- LM10		6	

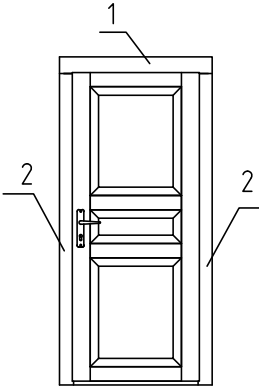

Pos	SPECIFICATION-STÜCKLISTE-NOMENCLATURE-ELEMENTI-ESPECIFICACIÓN -Sunny-	Pcs	Profile (mm)	Length (mm)
U-711R	<p>Door - Tür - Porte - Porta-Puerta 835x2028</p>  <p>U-711R</p> <p>Door 835x2028x72 mm</p> <p>Side slat - Randleiste Baguette en bordure - Listello bordo</p> <p>1. 19x95x1085 mm 2 pcs 2. 19x70x2025 mm 4 pcs</p>	1		
 	Object name -Sunny-		Page	6/7

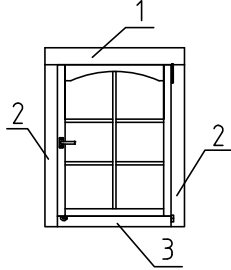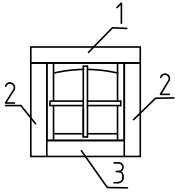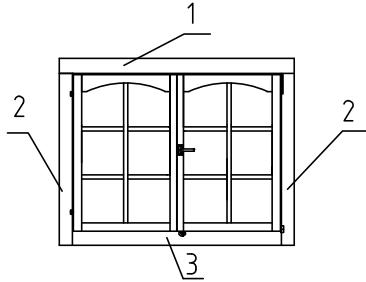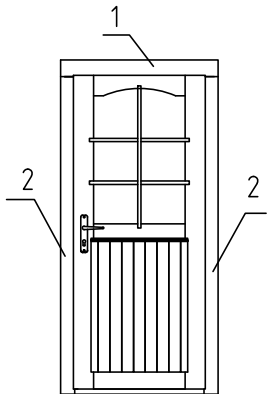Pos	SPECIFICATION-STÜCKLISTE-NOMENCLATURE-ELEMENTI-ESPECIFICACIÓN -Sunny-	Pcs	Profile (mm)	Length (mm)
A-701R	<p>Window - Fenster - Fenetre - Finestra-Ventana 882x1044</p> <p>A-701R Window 882x1044x72 mm</p>  <p>Side slat - Randleiste Baguette en bordure - Listello bordo</p> <p>1. 19x95x1005 mm 2 pcs 2. 19x70x1060 mm 4 pcs 3. 19x70x850 mm 2 pcs</p>	2		
A-704	<p>Window - Fenster - Fenetre - Finestra-Ventana 540x540</p> <p>A-704 Window 540x540x72 mm</p>  <p>Side slat - Randleiste Baguette en bordure - Listello bordo</p> <p>1. 19x95x795 mm 2 pcs 2. 19x70x795 mm 4 pcs 3. 19x70x505 mm 2 pcs</p>	2		
TA-702	<p>Window - Fenster - Fenetre - Finestra-Ventana 1290x1044</p> <p>TA-702 Window 1290x1044x72 mm</p>  <p>Side slat - Randleiste Baguette en bordure - Listello bordo</p> <p>1. 19x95x1550 mm 2 pcs 2. 19x70x1060 mm 4 pcs 3. 19x70x1250 mm 2 pcs</p>	2		
U-714R	<p>Door - Tür - Porte - Porta-Puerta 835x2028</p> <p>U-714R Door 835x2028x72 mm</p>  <p>Side slat - Randleiste Baguette en bordure - Listello bordo</p> <p>1. 19x95x1085 mm 2 pcs 2. 19x70x2025 mm 4 pcs</p>	1		

