

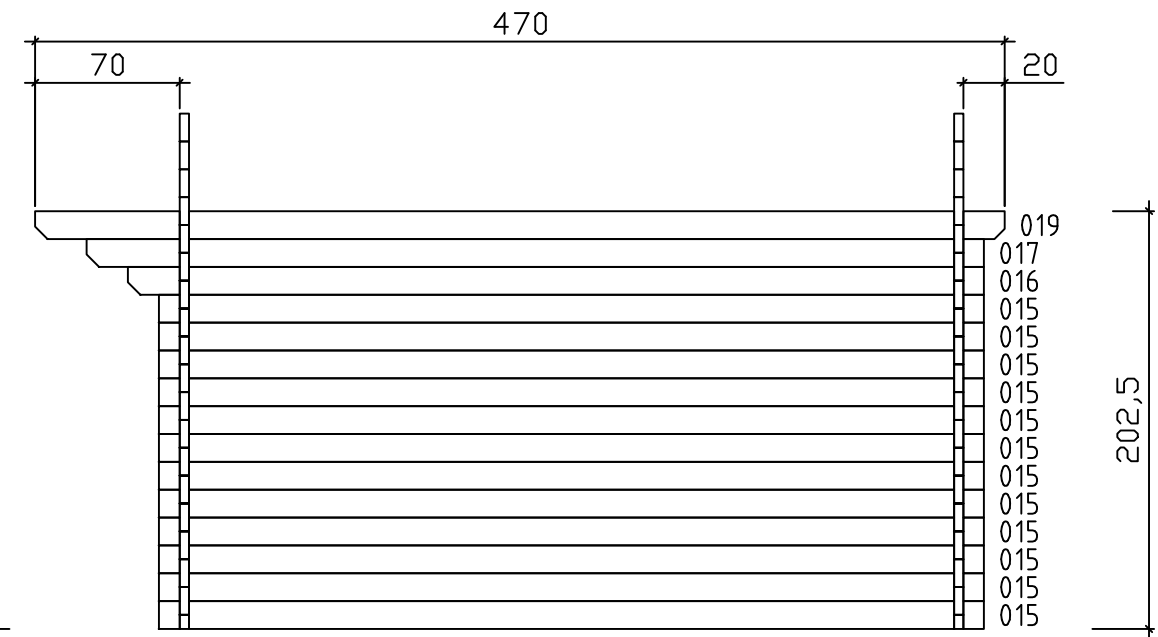



Kood	HELENE 5X4	Leht	1
Joonis	Plaan	Mootkava	1:50
Materjal	4,5 × 13,5	Kuup.	21.02.2020
Joonestas	File HELENE 5X4.dwg		

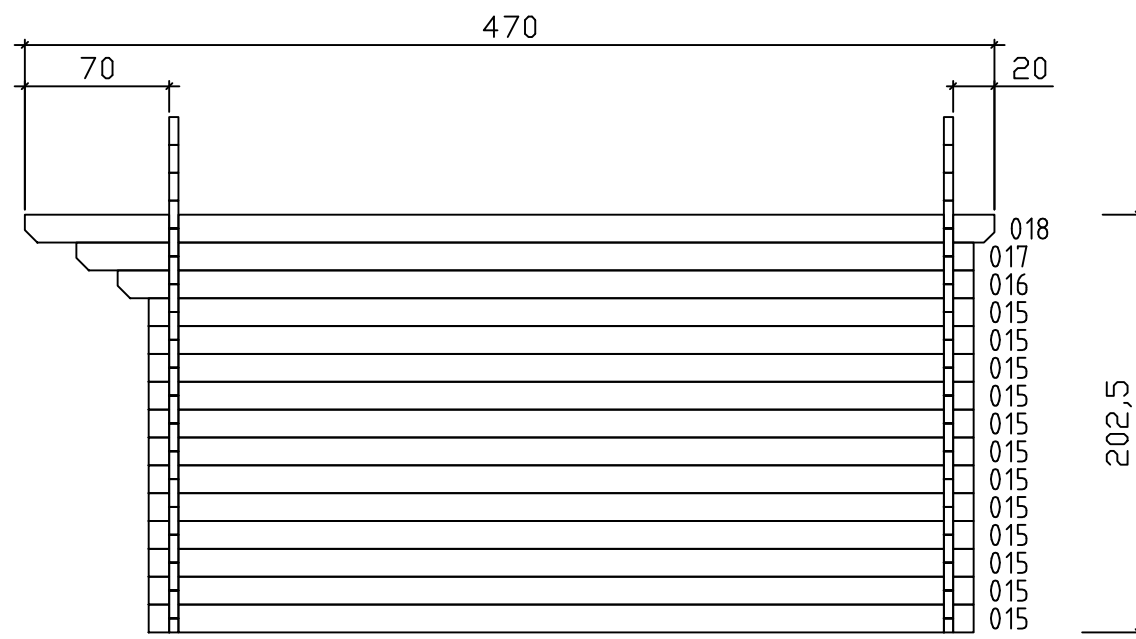





wall B ↗

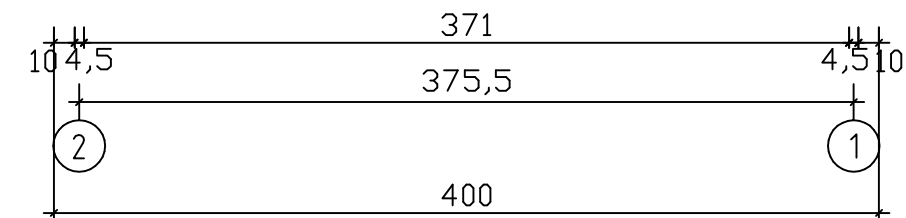






















wall A ↗



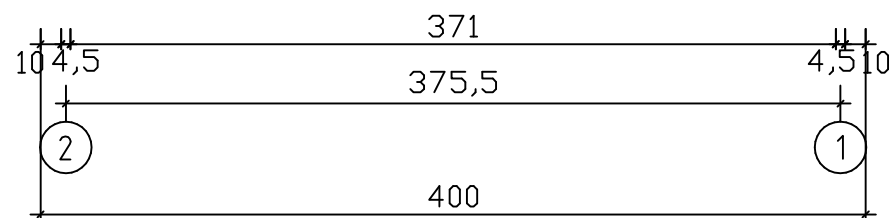


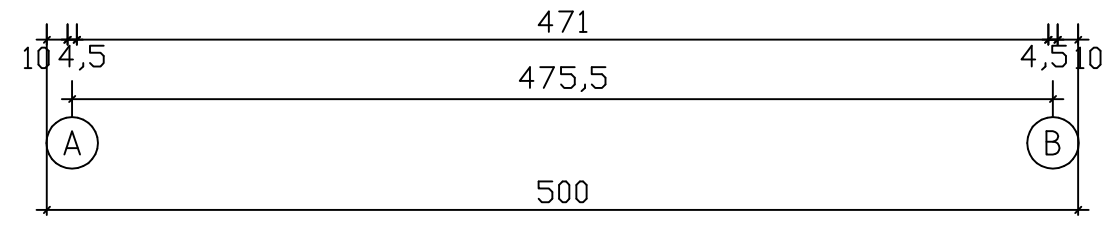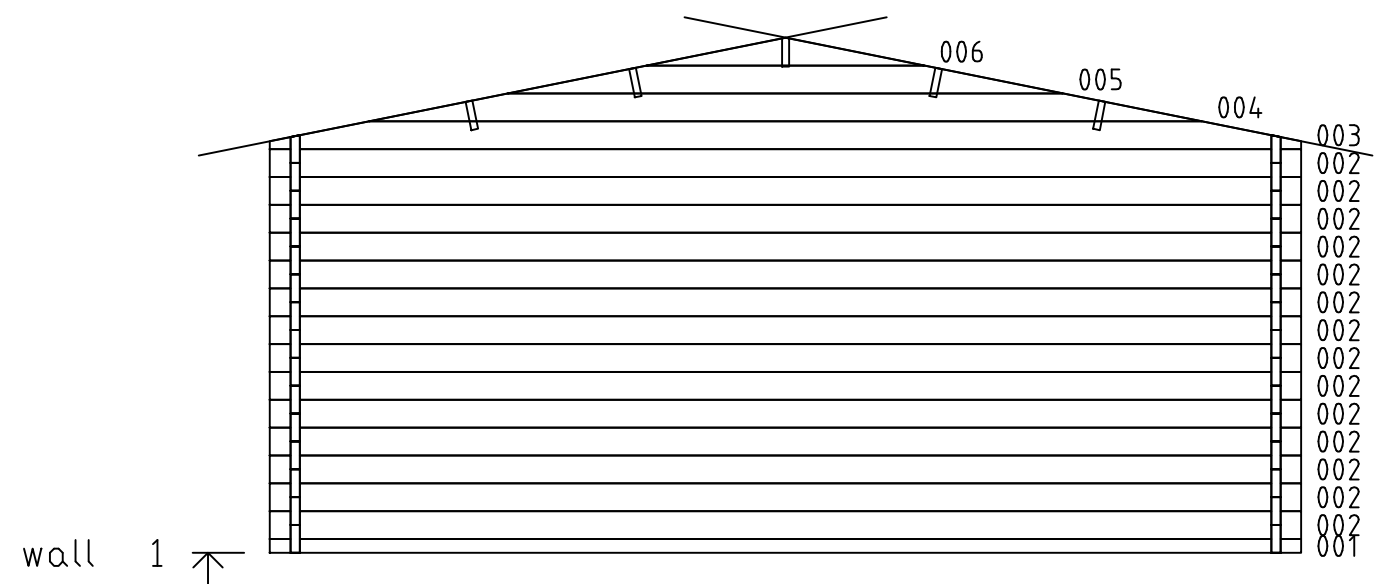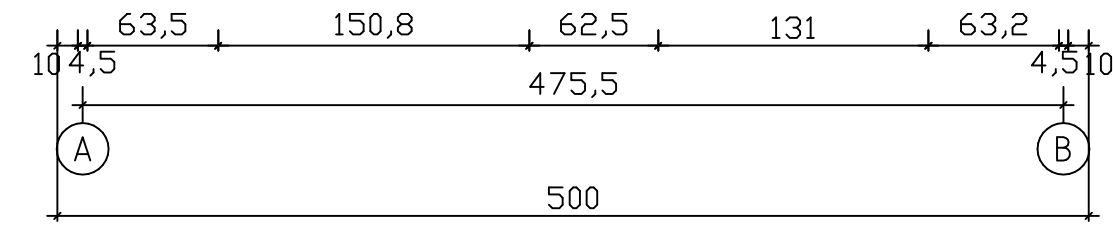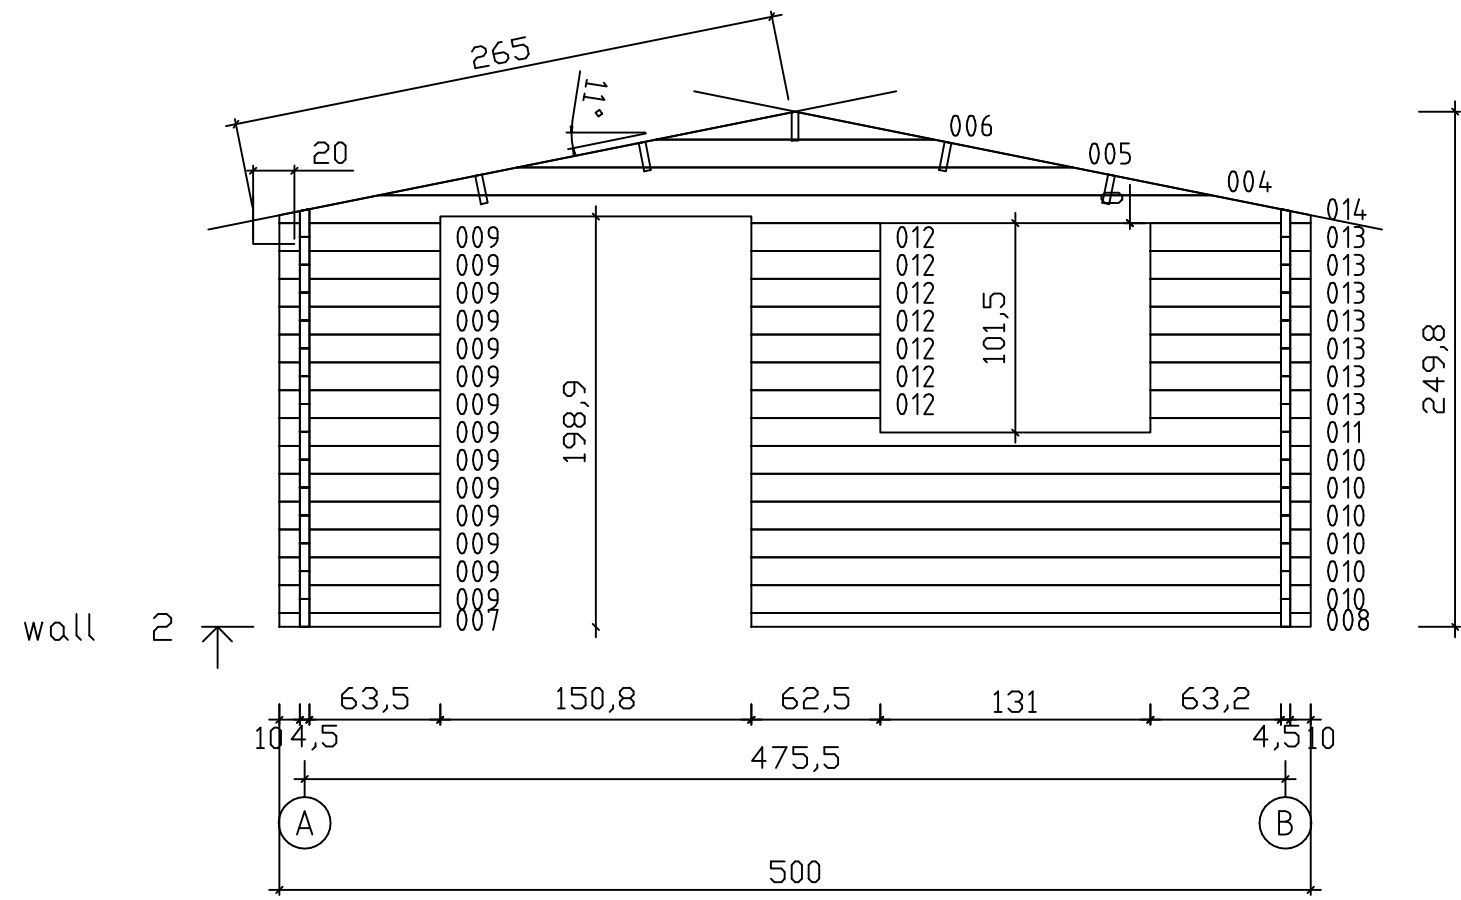


Kood	HELENE 5X4	Leht	2
Joonis	wall A	Mootkava	1:50
Materjal	4.5x13.5	Kuup.	21.02.2020
Joonestas	File HELENE 5X4.dwg		

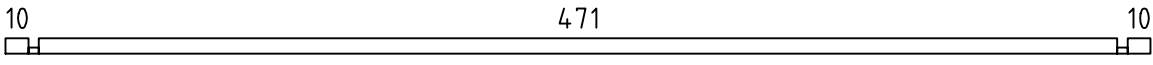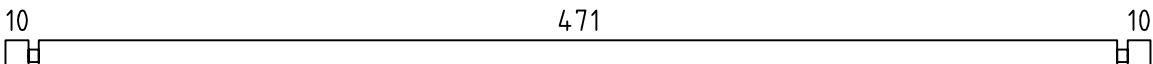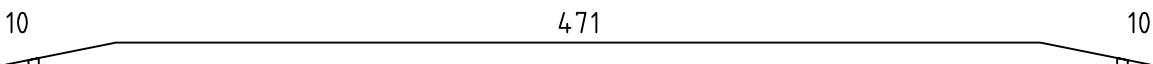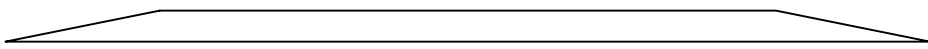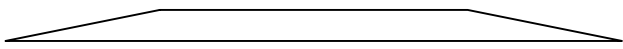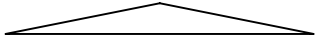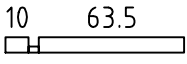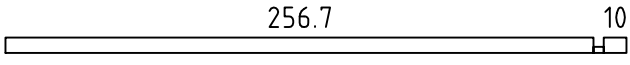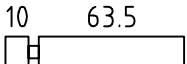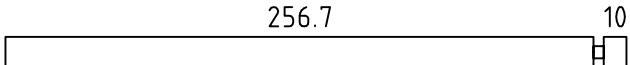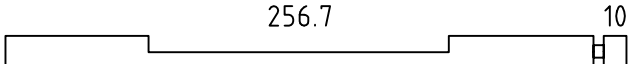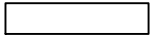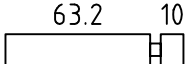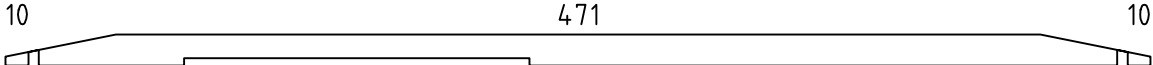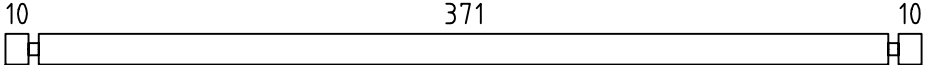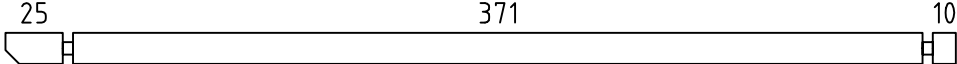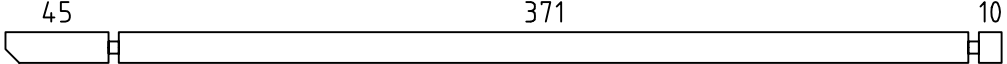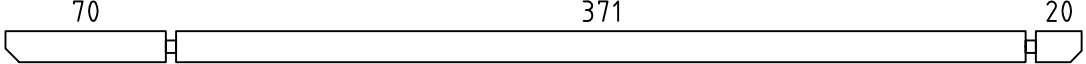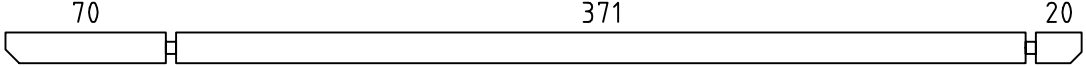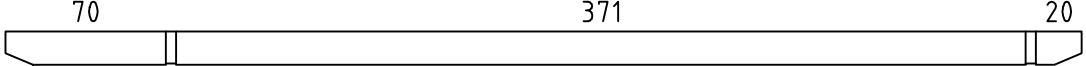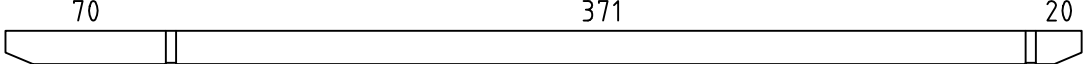

Kood	HELENE 5X4	Leht	4
Joonis	wall 1	Mootkava	1:50
Materjal	4.5x13.5	Kuup.	21.02.2020
Joonestas	File HELENE 5X4.dwg		

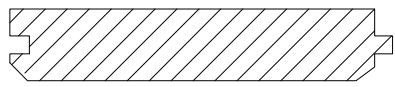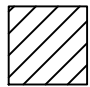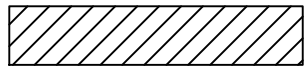Pos	Drawing HELENE 5X4	Pcs	Profile (cm)	Length (cm)
001		1	4.5x6.8	500
002		14	4.5x13.5	500
003		1	4.5x13.5	500
004		2	4.5x13.5	403.7
005		2	4.5x13.5	269.1
006		2	4.5x13.5	134.6
007		1	4.5x6.8	78
008		1	4.5x6.8	271.2
009		14	4.5x13.5	78
010		6	4.5x13.5	271.2
011		1	4.5x13.5	271.2
012		7	4.5x13.5	62.5
013		7	4.5x13.5	77.7
014		1	4.5x13.5	500
015		24	4.5x13.5	400
016		2	4.5x13.5	415
017		2	4.5x13.5	435
018		1	4.5x13.5	470
019		1	4.5x13.5	470
PR1		4	4.3x14.5	470
PR2		1	4.3x14.5	470
	WINDOW 129x99	1		
	DOOR 149.4x196.4	1		
Kood HELENE 5X4		Materjal	File HELENE 5X4.dwg	Leht 1/1

Pos	Drawing HELENE 5x4		Pcs	Profile (cm)	Length (cm)
020	ROOF BOARDS/DACHBRETTER/VOLIGE		84 69	11.2x1.6 13.7x1.6	265 265
021	ROOF EDGE REINFORCEMENT/TRAUFFENLEISTE/TASSEAU		2	2.6x3.2	470
022	ROOF SIDE BOARDS/TRAUFFENBRETT/PLANCHE DE RIVE		2	1.8x6	470
023	FASCIA BOARD/GIEBELBLENDE/PLANCHE DE RIVE (FACADE)		4	1.8x12.0	270
024	FASCIA BOARD/GIEBELBLENDE/PLANCHE DE RIVE (FACADE)		4	1.8x6.0	270
025	DIAMOND/RAUTE/DIAMANT		2	1.8x12	12
Kood HELENE 5x4		Material	File HELENE 5X4.dwg		Leht 2/2

# HELENE 5x4

