



Kood	Carola 6x5+3 DD	Leht	Plan
Joonis	Carola 6x5+3 DD	Mootkava	1:50
Materjal	45x130mm	Kuup.	16.03.2016
Joonestas	J.Junson	File	Carola 6x5+3 DD 45.d

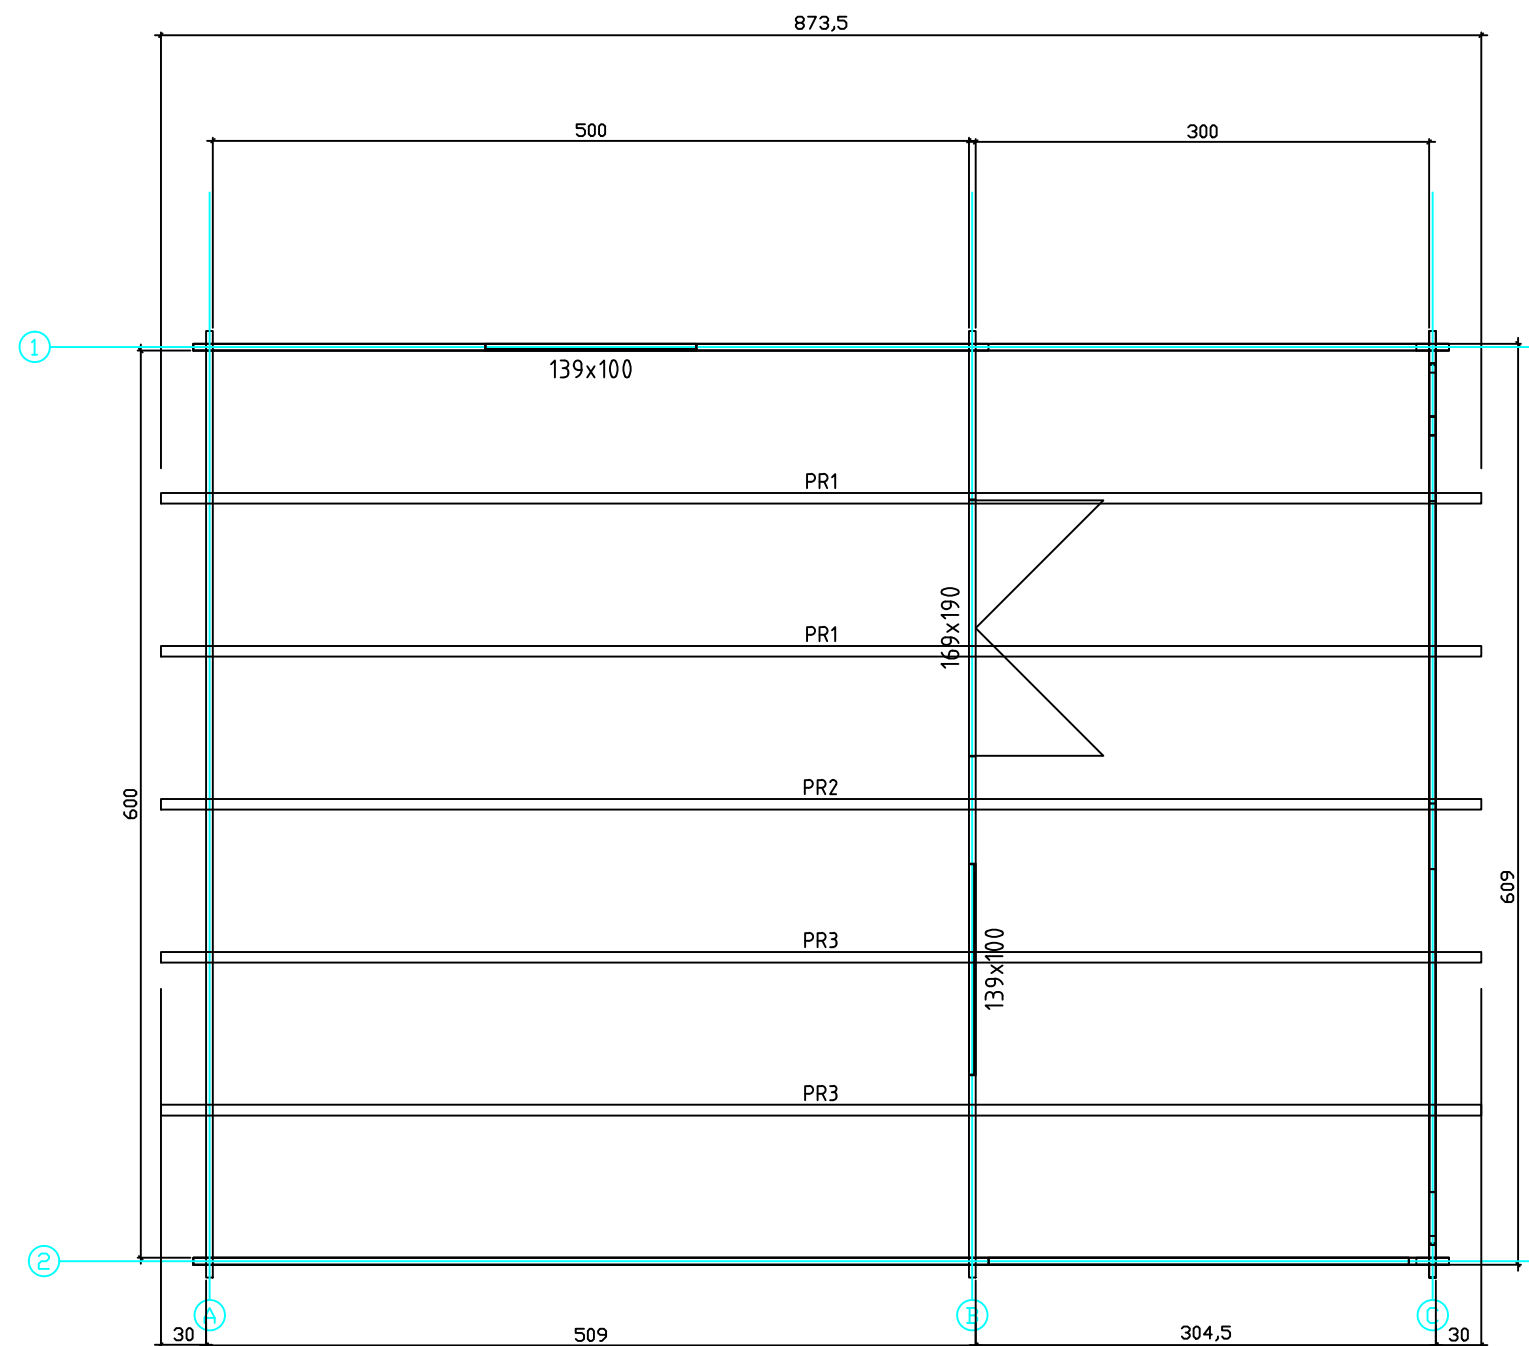


Kood	Carola 6x5+3 DD	Leht	Plan
Joonis	Carola 6x5+3 DD	Mootkava	1:50
Materjal	45x130 mm	Kuup.	16.03.2016
Joonestas	J.Junson	File	Carola 6x5+3

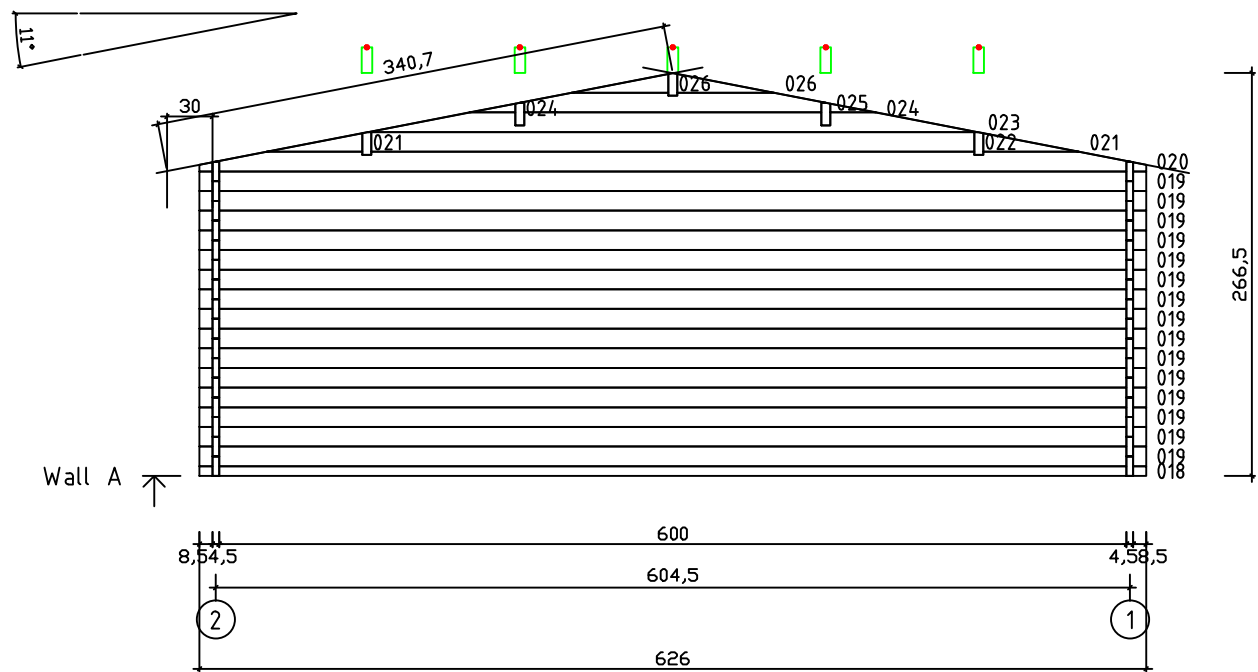


Wall A


Kood	Carola 6x5+3 DD	Leht	2
Joonis	WALL A	Mootkava	1:50
Materjal	4,5x13	Kuup.	16.03.2016
Joonestas	J.Junson	File	Carola 6x5+3

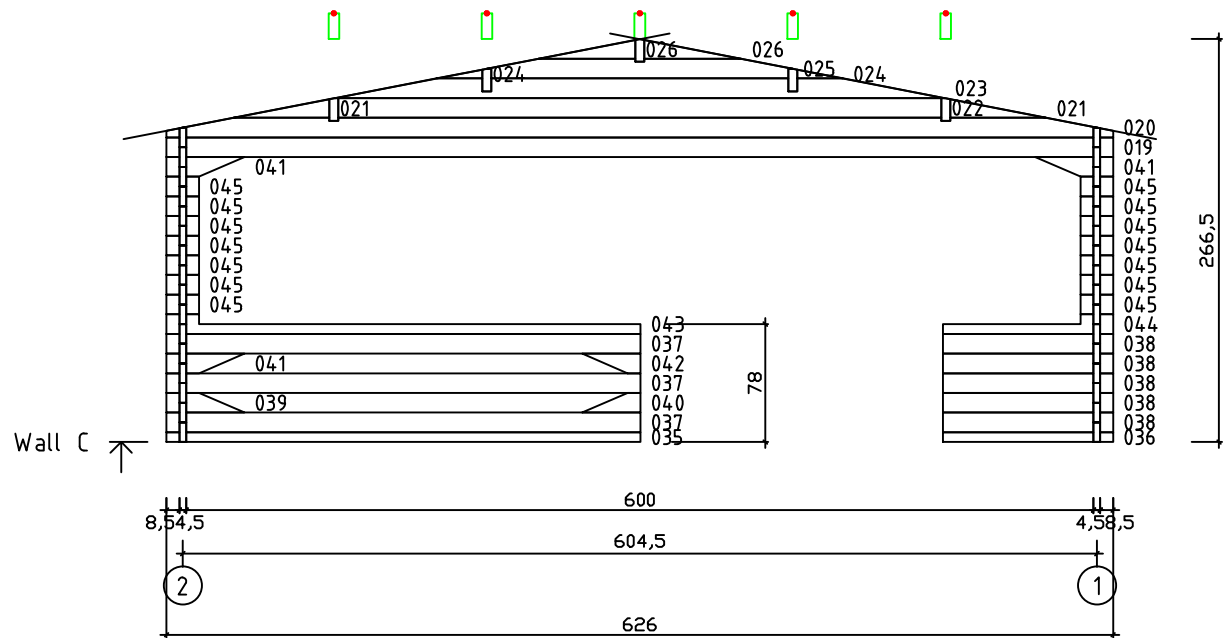

Kood	Carola 6x5+3 DD	Leht	Plan
Joonis	WALL C	Mootkava	1:50
Materjal	4,5x13	Kuup.	16.03.2016
Joonestas	J.Junson	File	Carola 6x5+3

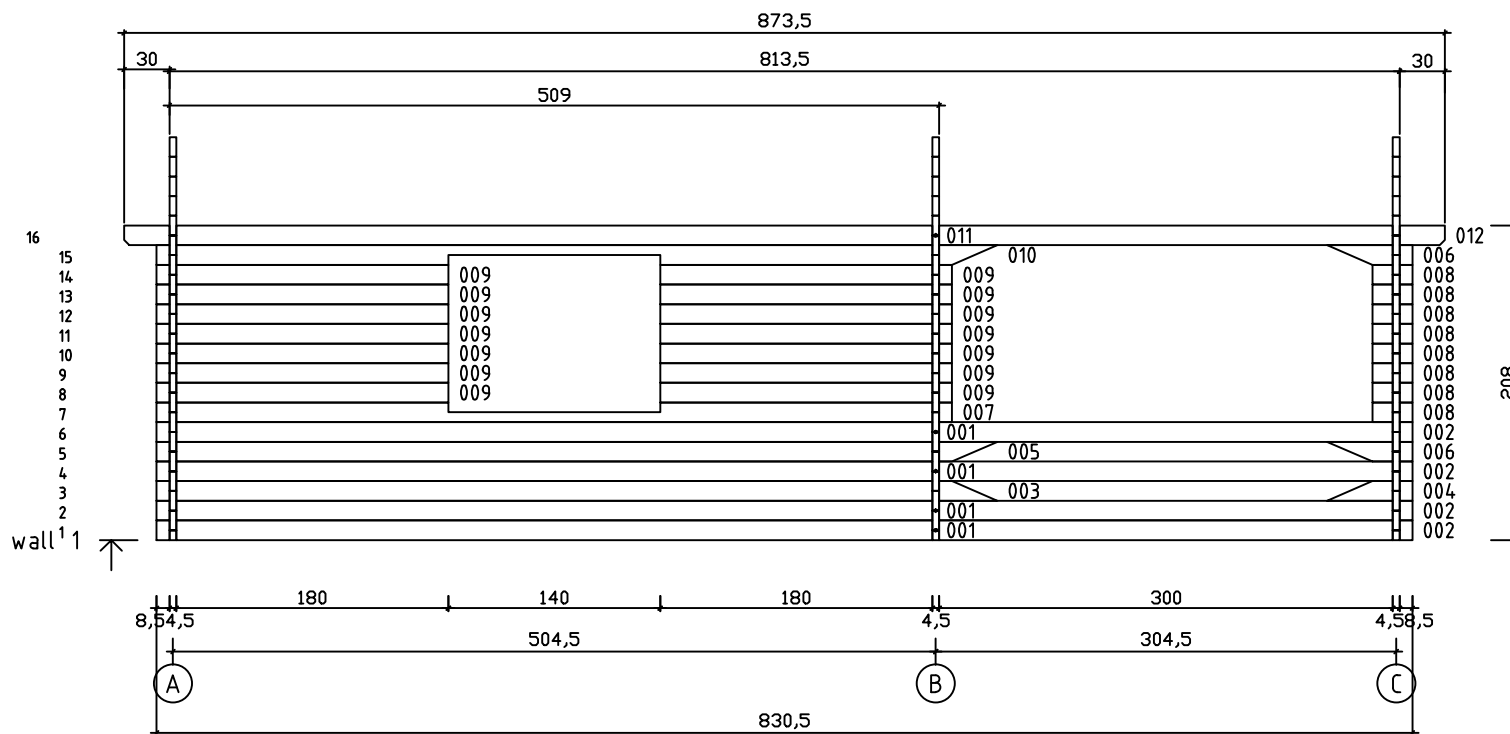

Kood	Carola 6x5+3 DD	Leht	5
Joonis	WALL 1	Mootkava	1:50
Materjal	4,5x13	Kuup.	16.03.2016
Joonestas	J.Junson	File	Carola 6x5+3

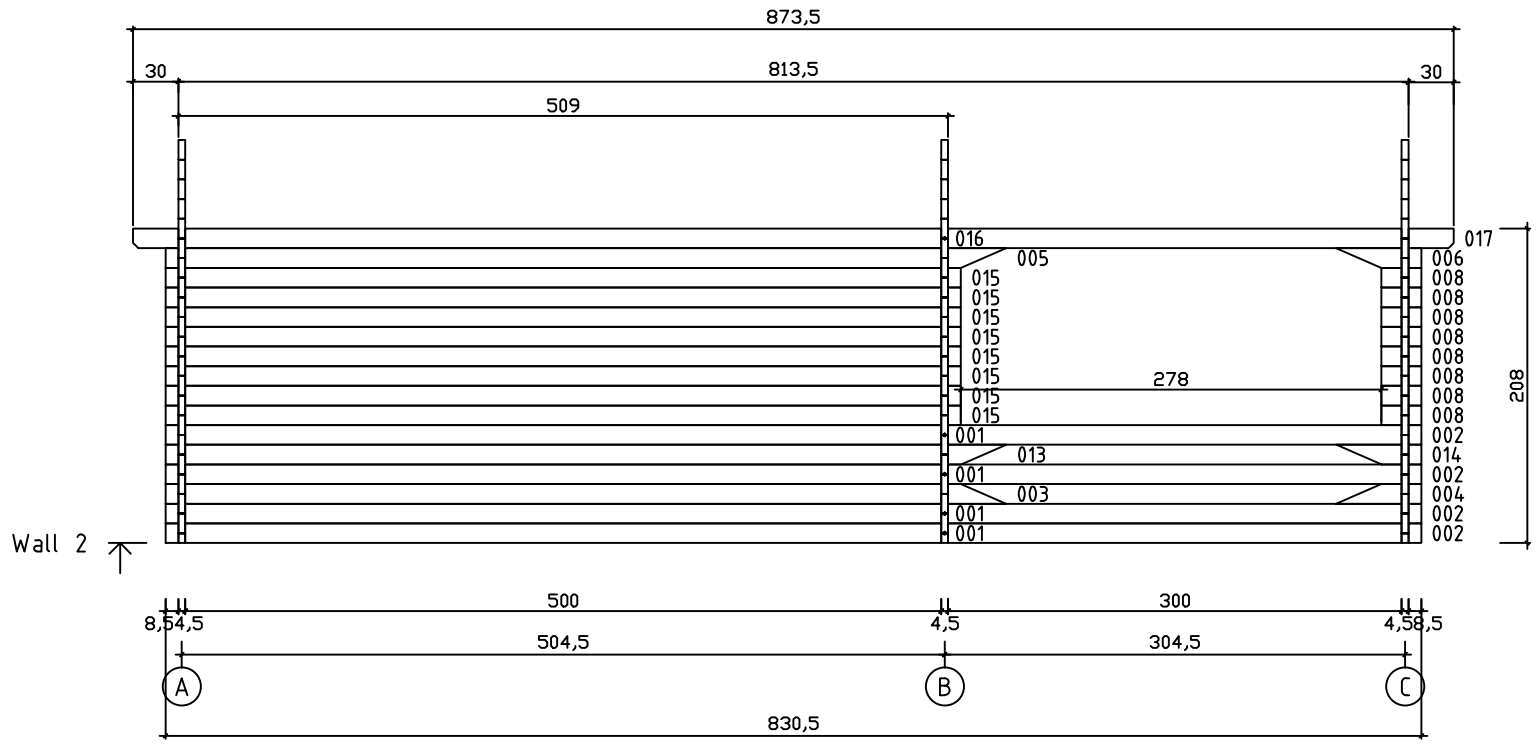

Kood	Carola 6x5+3 DD	Leht	Plan
Joonis	WALL 2	Mootkava	1:50
Materjal	4,5x13	Kuup.	16.03.2016
Joonestas	J.Junson	File	Carola 6x5+3