

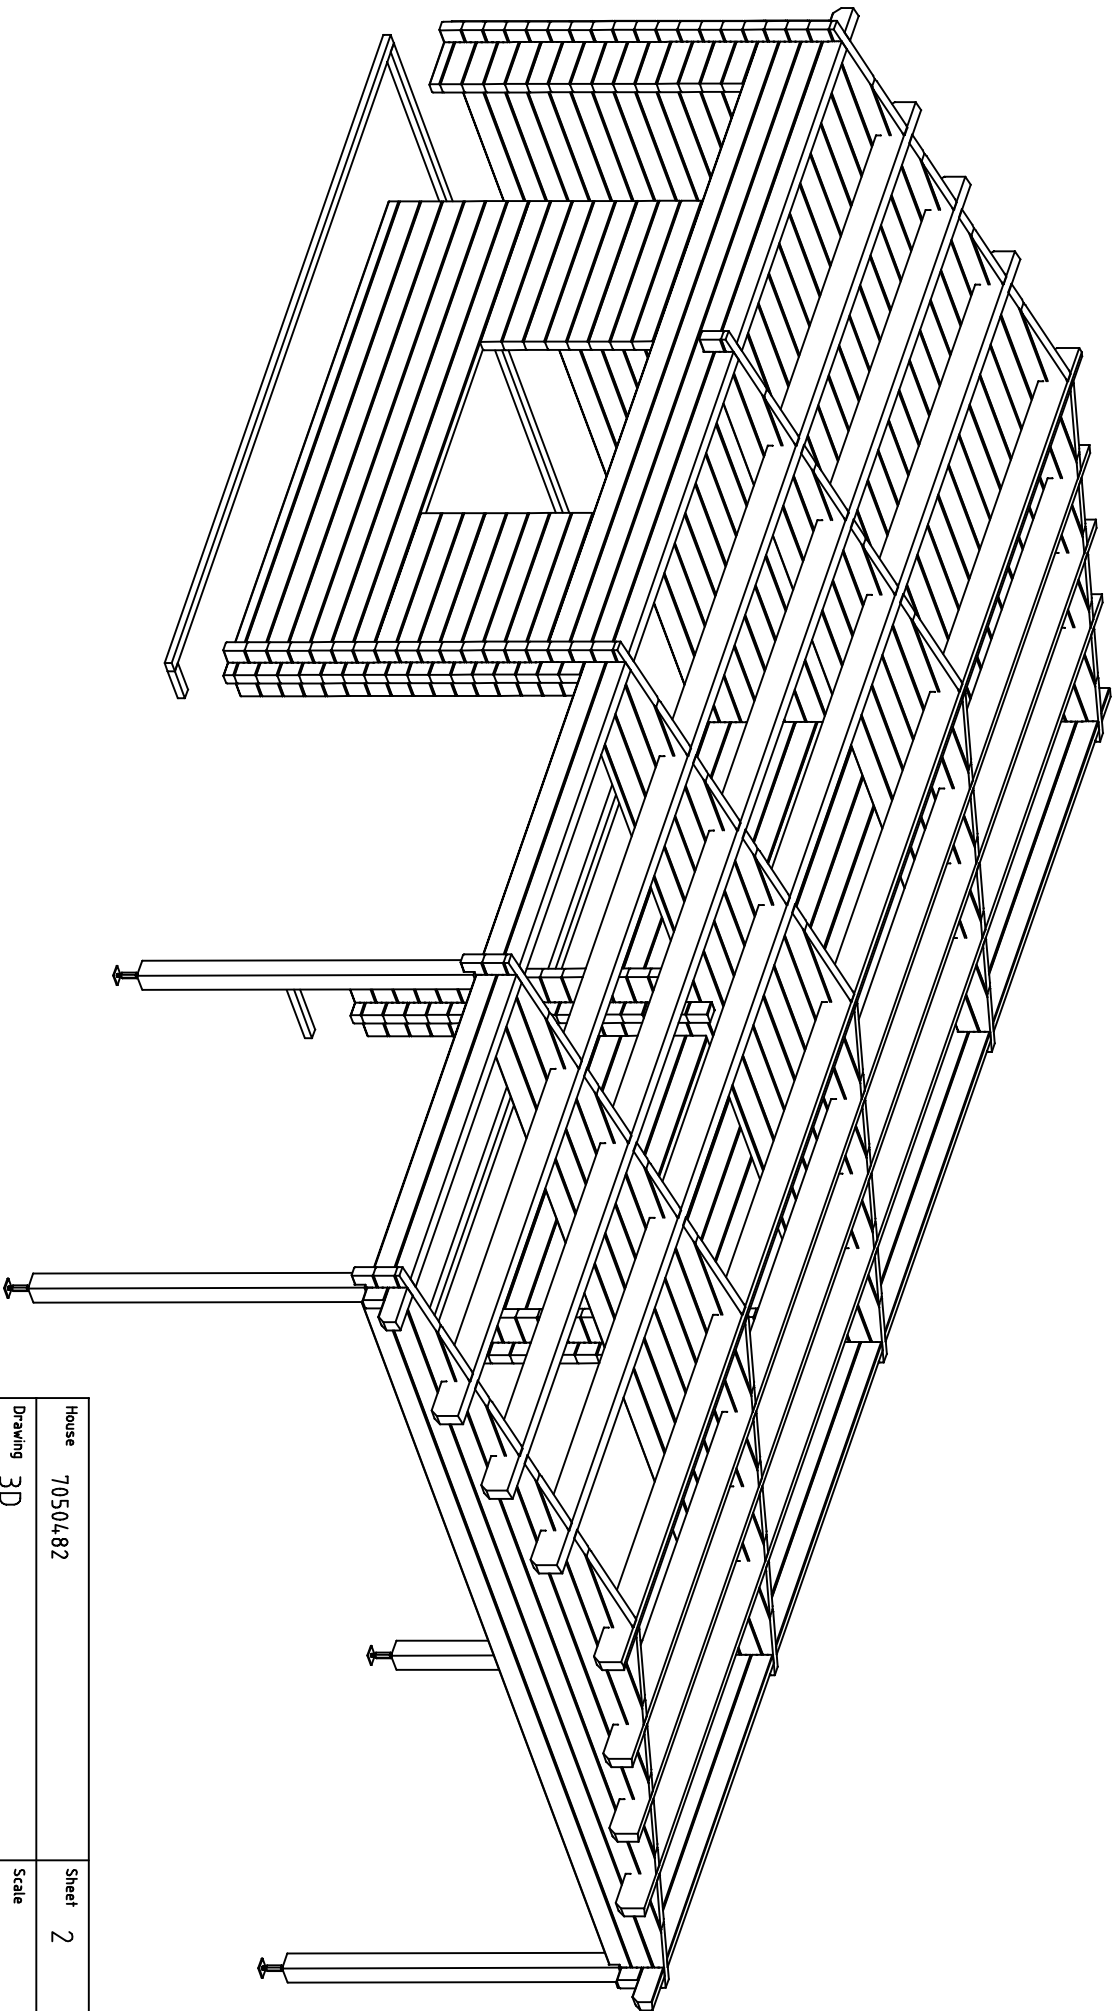




House	7050482	Sheet	1
Drawing	3D	Scale	
Material	70x135	Date	24.01.2023
Drawer	RP	File	7050482 3D.dwg

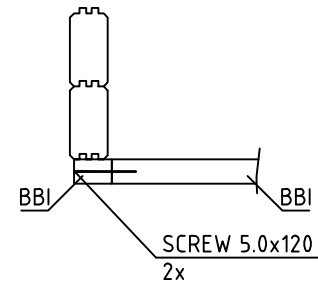


House	7050482	Sheet	2
Drawing	3D	Scale	
Material	70x135	Date	24.01.2023
Drawer	RP	File	7050482_3D.dwg

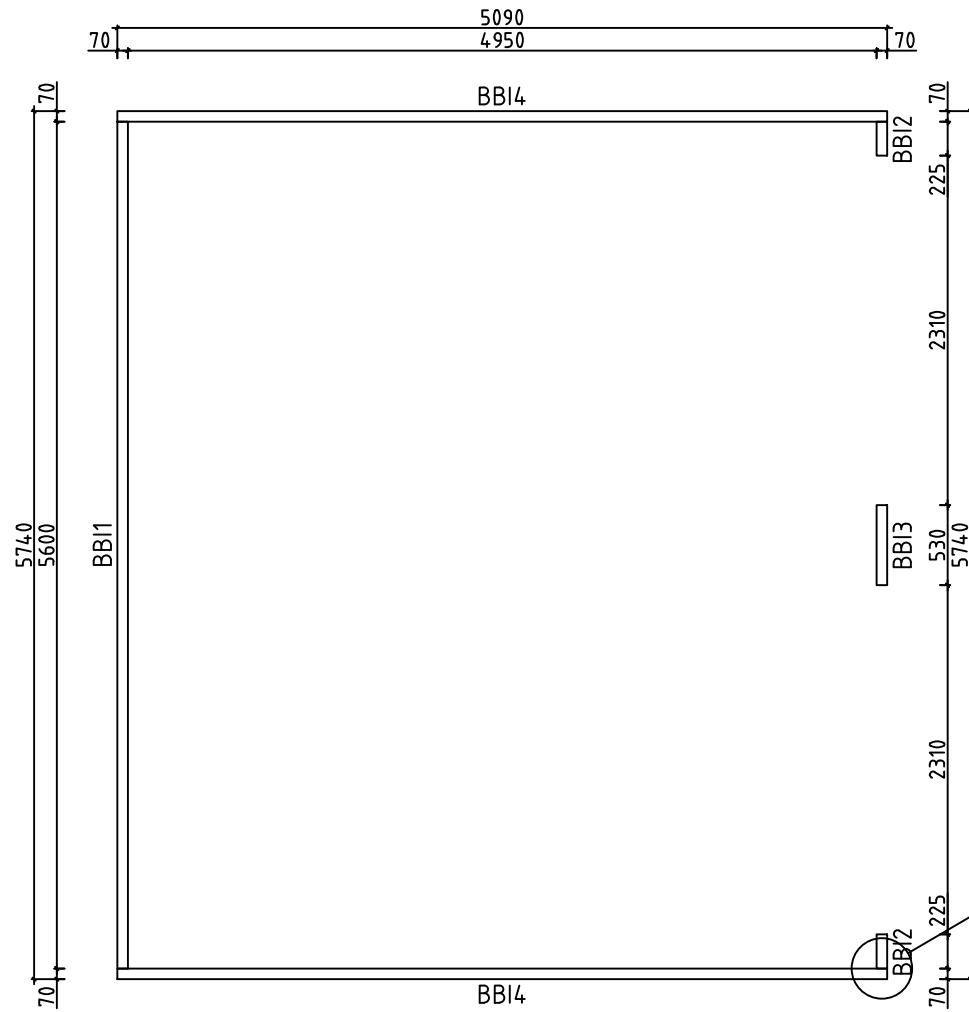


House	7050482	Sheet	4
Drawing	BASE FRAME-LAGERHÖLZER-ONDERBALKEN	Scale	1:50
Material	70x45	Date	24.01.2023
Drawer	RP	File	7050482.dwg

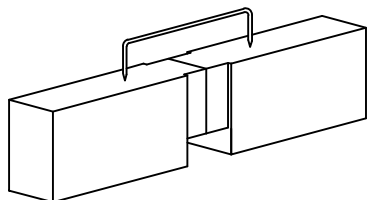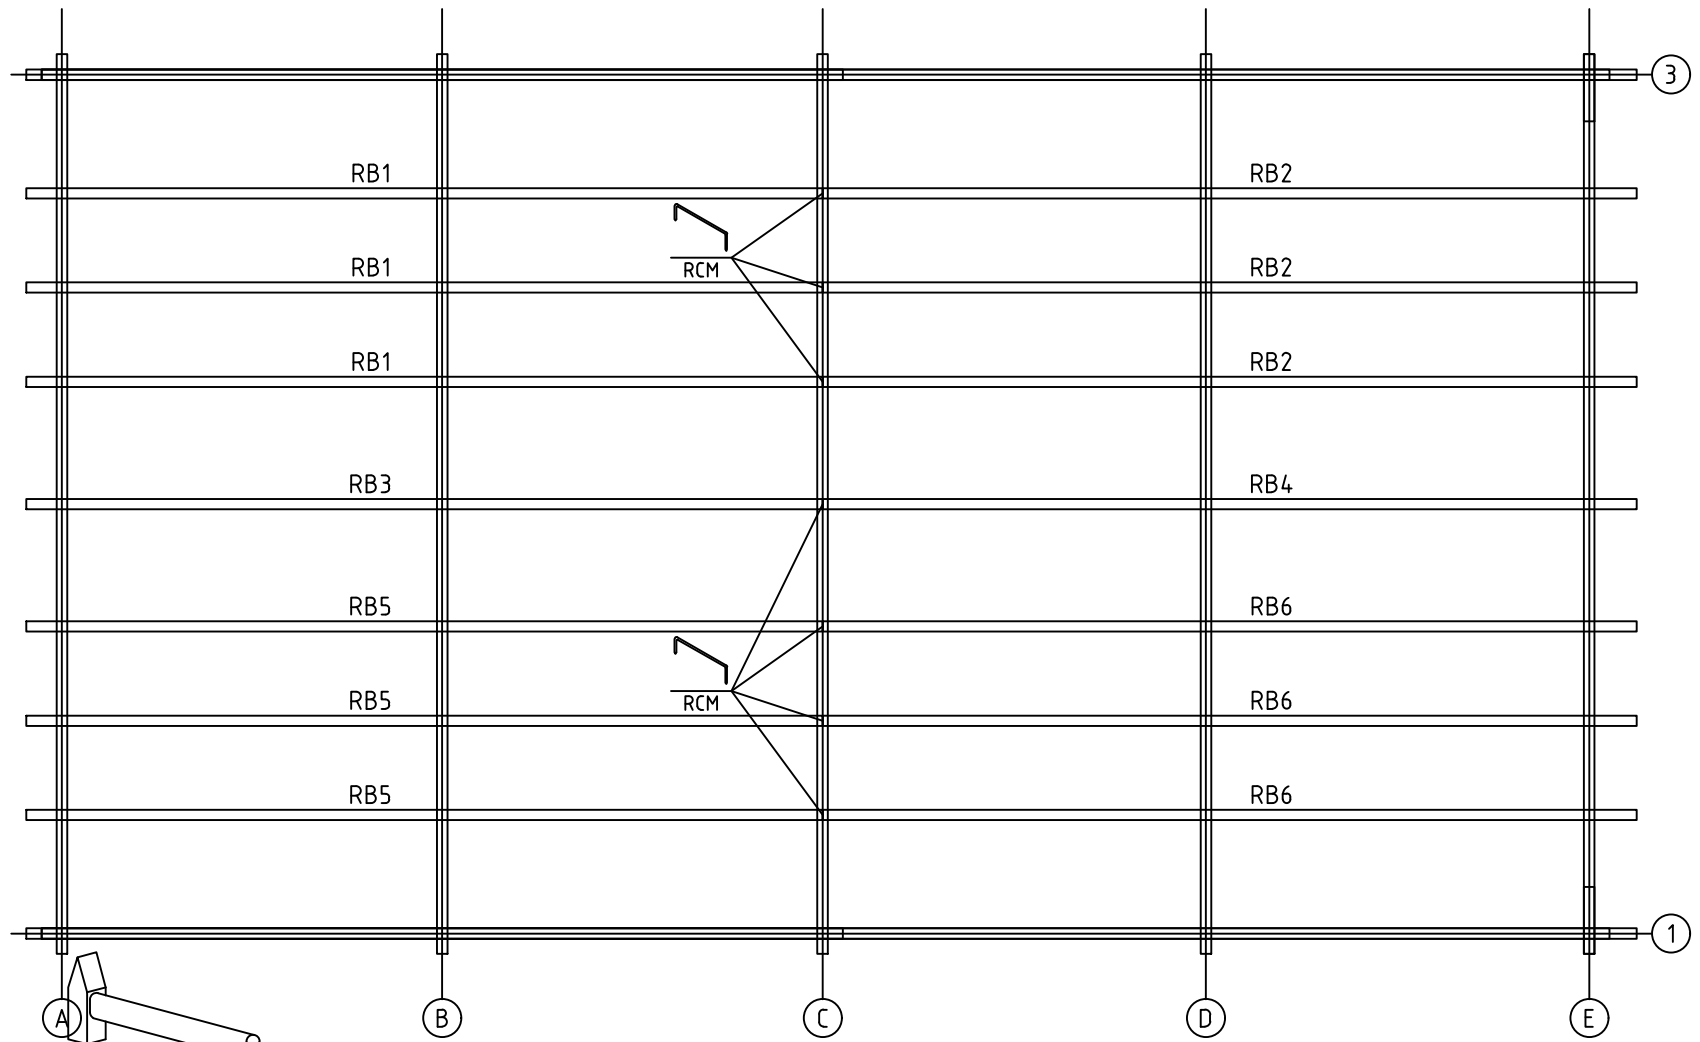


House	7050482	Sheet	5
Drawing	ROOFBEAMS-DACHBALKEN-DAKBALK	Scale	1:50
Material	68x190	Date	24.01.2023
Drawer	RP	File	7050482.dwg

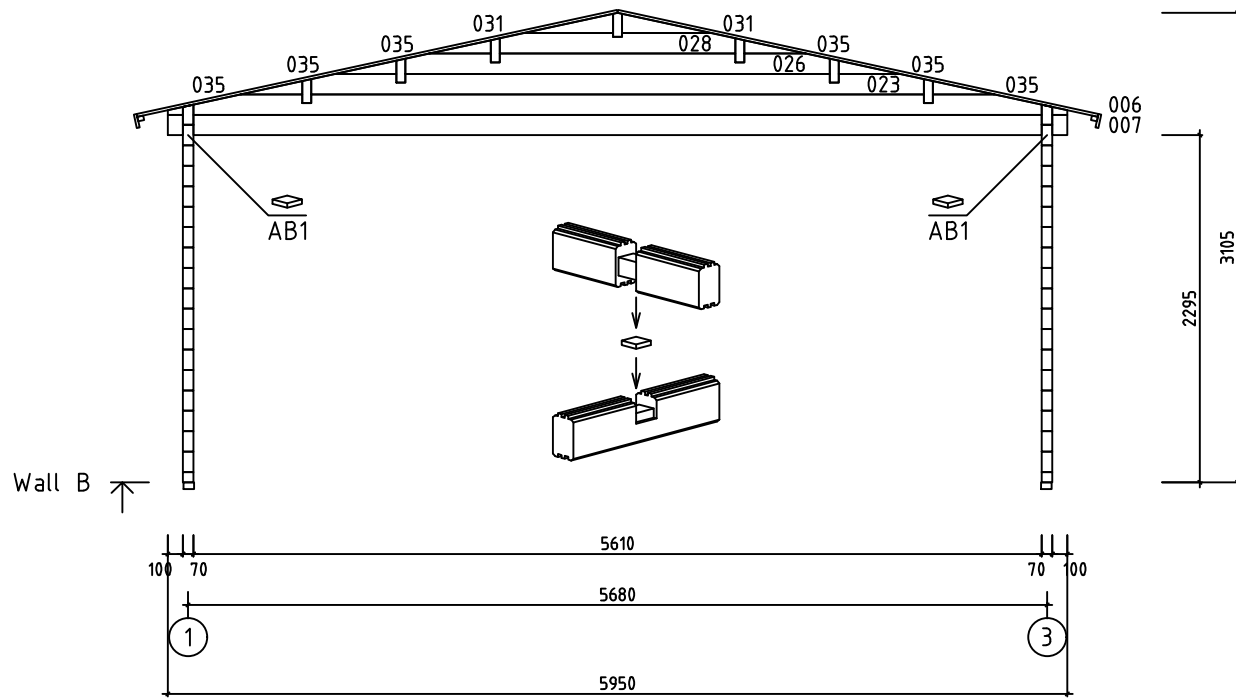


House	7050482	Sheet	7
Drawing	WALL B	Scale	1:50
Material	70x135	Date	24.01.2023
Drawer	RP	File	7050482.dwg

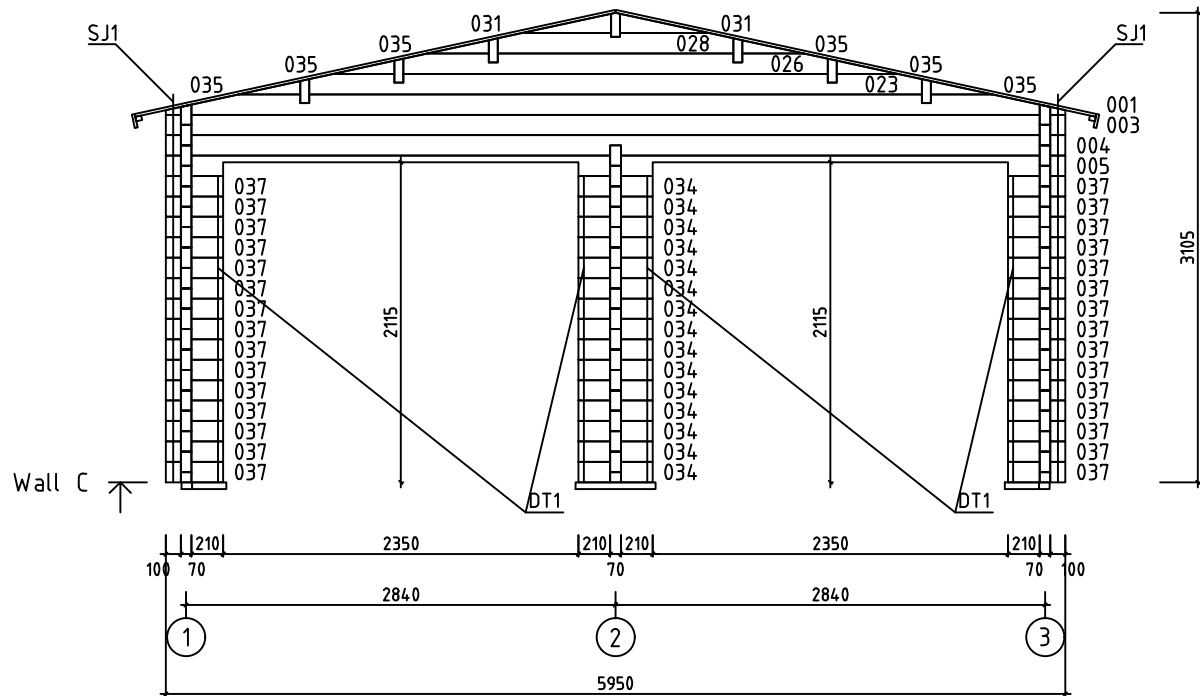





House	7050482	Sheet	8
Drawing	WALL C	Scale	1:50
Material	70x135	Date	24.01.2023
Drawer	RP	File	7050482.dwg

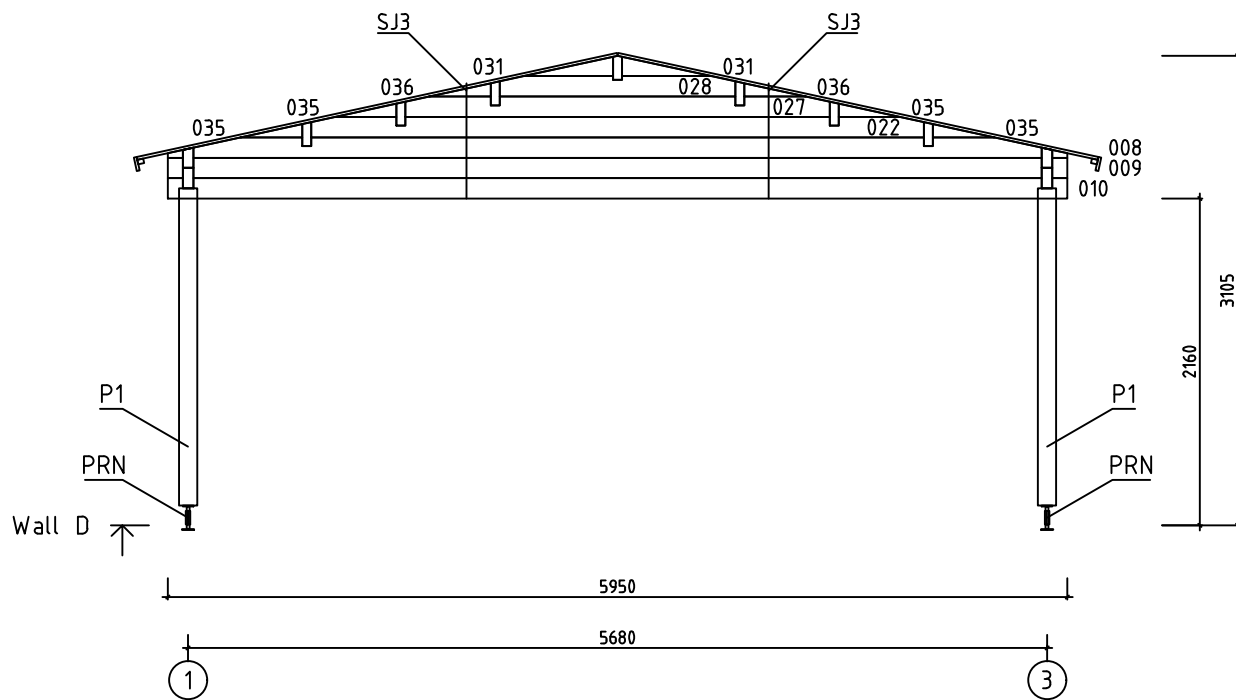


House	7050482	Sheet	9
Drawing	WALL D	Scale	1:50
Material	70x135	Date	24.01.2023
Drawer	RP	File	7050482.dwg

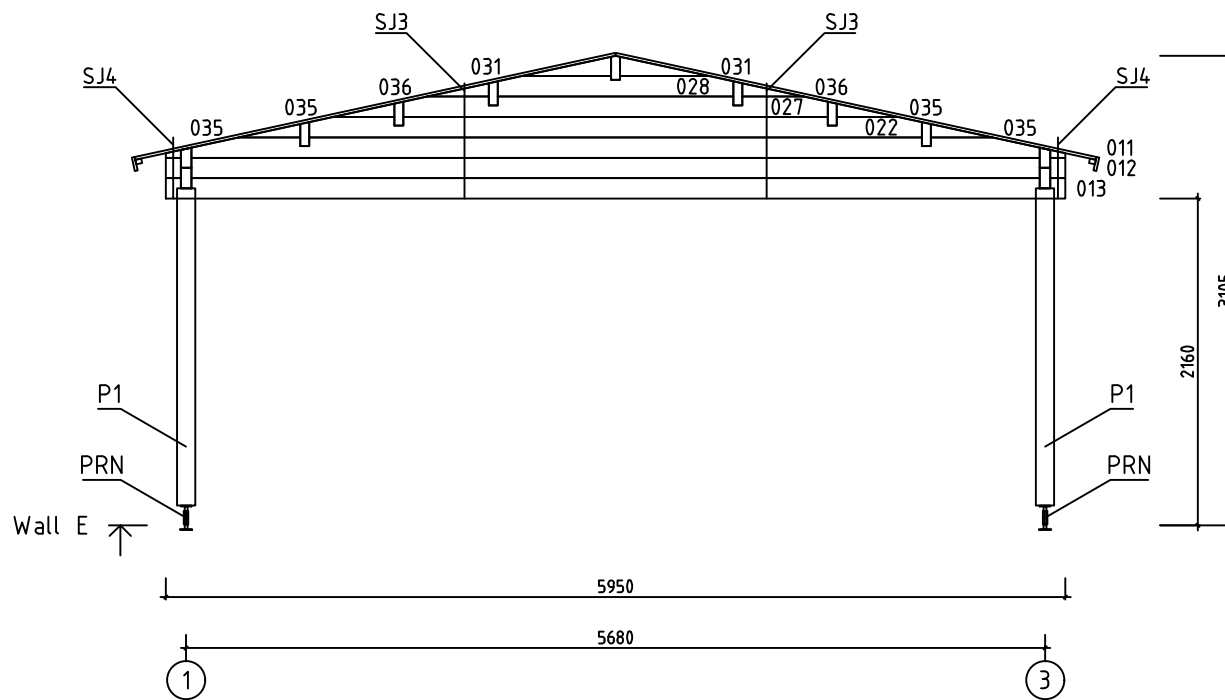




House	7050482	Sheet	10
Drawing	WALL E	Scale	1:50
Material	70x135	Date	24.01.2023
Drawer	RP	File	7050482.dwg

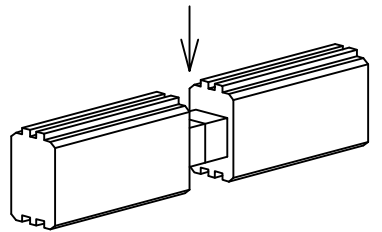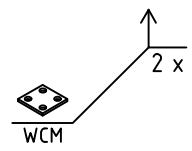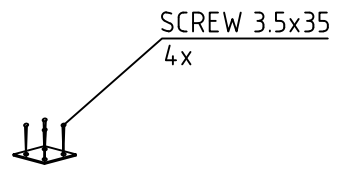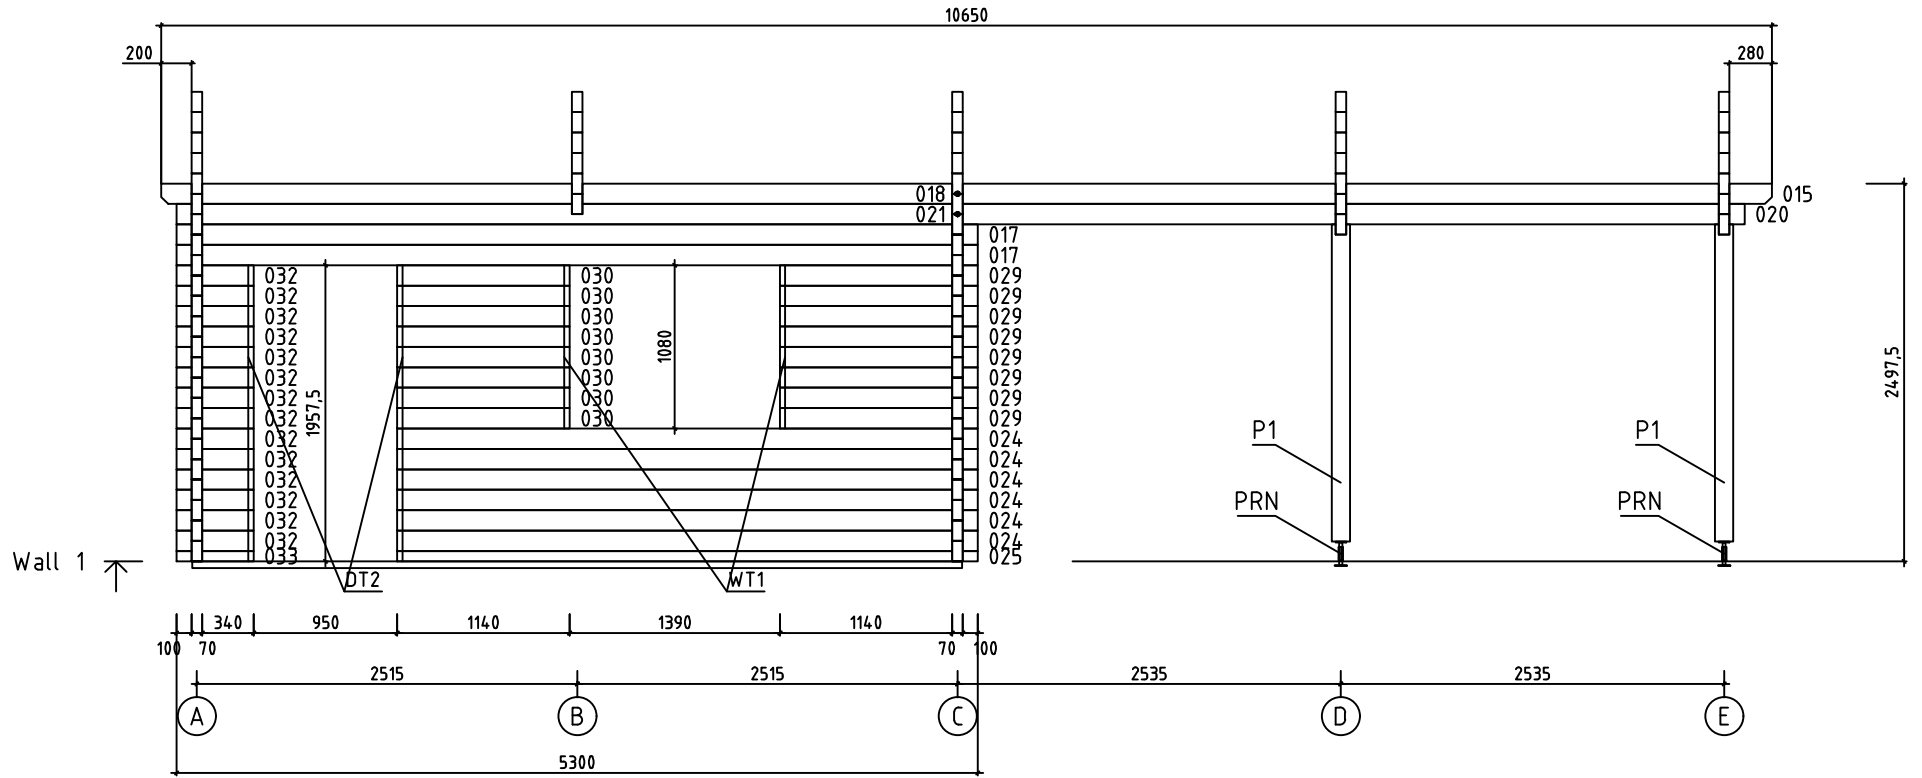

House	7050482	Sheet	11
Drawing	WALL 1	Scale	1:50
Material	70x135	Date	24.01.2023
Drawer	RP	File	7050482.dwg

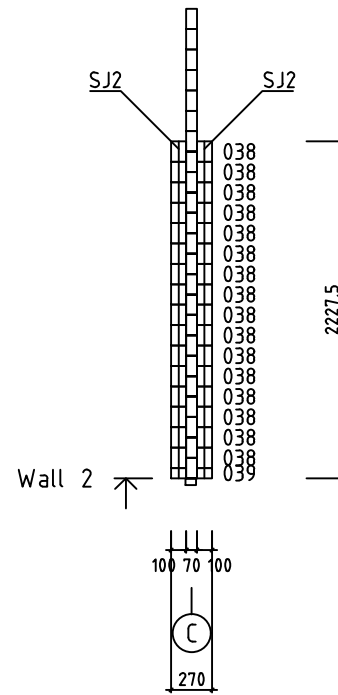
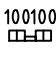
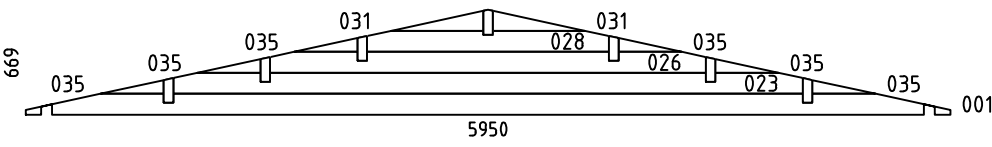
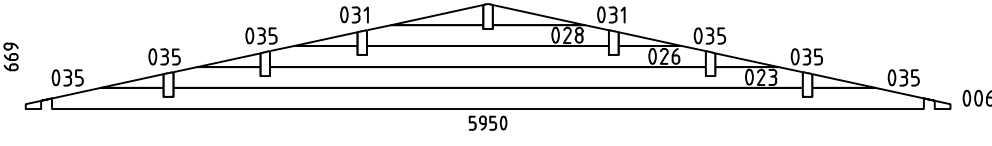
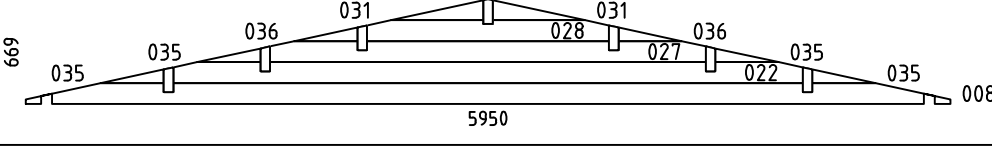
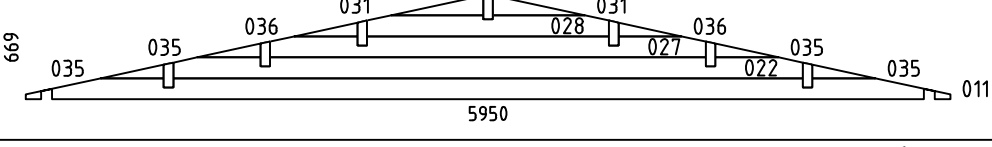

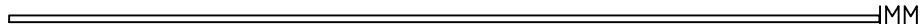

 








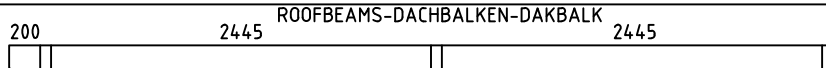

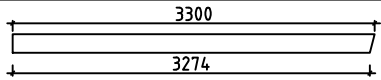


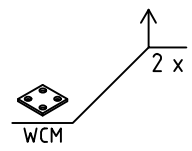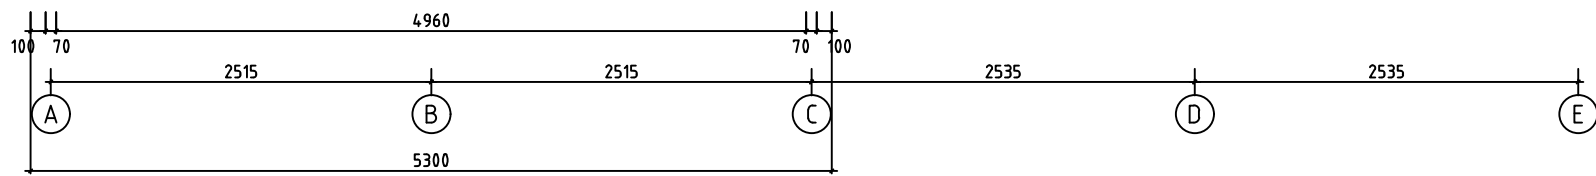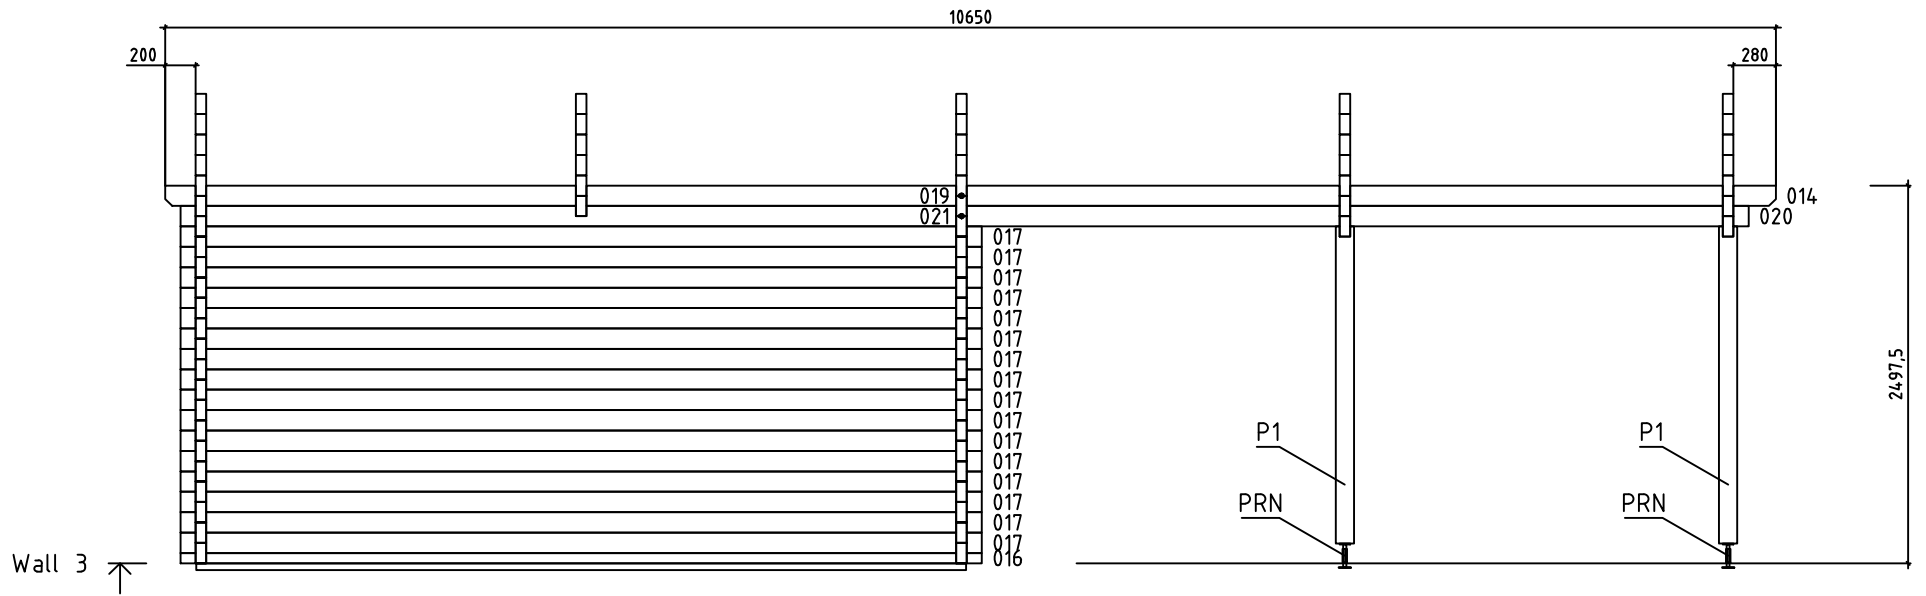






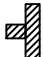


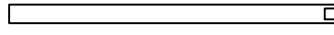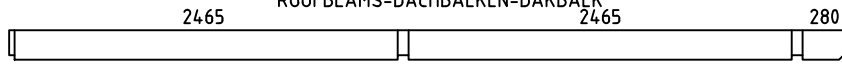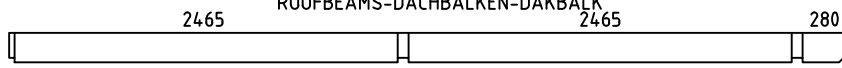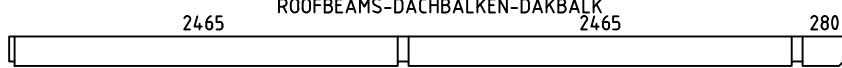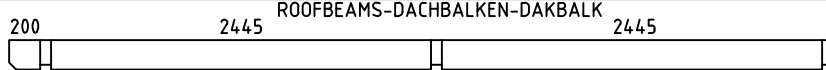











House	7050482	Sheet	12
Drawing	WALL 2	Scale	1:50
Material	70x135	Date	24.01.2023
Drawer	RP	File	7050482.dwg






House	7050482	Sheet	13
Drawing	WALL 3	Scale	1:50
Material	70x135	Date	24.01.2023
Drawer	RP	File	7050482.dwg

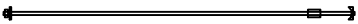Pos	Specification-Bestimmung-Spécification	PCS	Profile (mm)	L (mm)	
002	SPARE BEAM-ERZATZBOHLE-VOORRAADPLANK 100 5610 100	1	70x135	5950	
003	100 5610 100	19	70x135	5950	
004	100 2770 2770 100	1	70x135	5950	
005	100 2770 2770 100	1	70x135	5950	
007	100 5610 100	1	70x135	5950	
009	100 5610 100	1	70x135	5950	
010	100 5610 100	1	70x135	5950	
012	100 5610 100	1	70x135	5950	
013	100 5610 100	1	70x135	5950	
014	2465 2465 280	1	70x135	5385	
015	2465 2465 280	1	70x135	5385	
016	100 4960 100	1	70x68	5300	
017	100 4960 100	18	70x135	5300	
018	200 2445 2445	1	70x135	5265	
019	200 2445 2445	1	70x135	5265	
020	2465 2465 100	2	70x135	5205	
021	100 2445 2445	2	70x135	5165	
024	3670 100	6	70x135	3840	
025	3670 100	1	70x68	3840	
029	1140 100	8	70x135	1310	
030		8	70x135	1140	
032	100 340	14	70x135	510	
033	100 340	1	70x68	510	
034	210 210	15	70x135	490	
037	210 100	30	70x135	380	
House 7050482		Material		File 7050482.dwg	Sheet 14

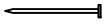Pos	Specification-Bestimmung-Spécification	PCS	Profile (mm)	L (mm)
038	100100 	16	70x135	270
039	100100 	1	70x68	270
WA-1 WC-1		2	70x669	5950
WB-1		1	70x669	5950
WD-1		1	70x669	5950
WE-1		1	70x669	5950
HB	HIT BLOCK-SCHLAGHÖLZER-BLAZENPLANK 	2	70x135	300
BB1	BASE FRAME-LAGERHÖLZER-ONDERBALKEN 	1	70x45	5600
BB14	BASE FRAME-LAGERHÖLZER-ONDERBALKEN 	2	70x45	5090
BB13	BASE FRAME-LAGERHÖLZER-ONDERBALKEN 	1	70x45	530
BB12	BASE FRAME-LAGERHÖLZER-ONDERBALKEN 	2	70x45	225
P1	POST-PFOSTEN-STUT  	4	120x120	2098
RB6	ROOFBEAMS-DACHBALKEN-DAKBALK 	3	68x190	5385
RB2	ROOFBEAMS-DACHBALKEN-DAKBALK 	3	68x190	5385
RB4	ROOFBEAMS-DACHBALKEN-DAKBALK 	1	68x190	5385
RB5	ROOFBEAMS-DACHBALKEN-DAKBALK 	3	68x190	5265
RB1	ROOFBEAMS-DACHBALKEN-DAKBALK 	3	68x190	5265
RB3	ROOFBEAMS-DACHBALKEN-DAKBALK 	1	68x190	5265
R1	ROOFBOARD-DACHBRETT-DAKPLANK  or-order-of	188+2 244+2	18x114 18x88	3250
GB1	GABLE BOARD-GIEBELBLENDE-GEVELPLANK 	4	18x120	3300
GS1	ROOF FELT FILLET-GIEBELLEISTE-GEVELLIJST 	4	18x70	3300

 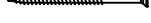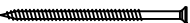Pos	Specification-Bestimmung-Spécification		PCS	Profile (mm)	L (mm)
EB1	EAVE BOARD-TRAUFBRETT-AFDEKPLANK		6	18x90	3550
ES1	EAVE SLAT-TRAUFLANKE-AFDEKLIJST		6	30x40	3550
DB1	DIAMOND-RAUTE-DIAMANT		2	18x90	200
AB1	ASSEMBLING BOARD-MONTAGE BOARD-MONTAGE PLANK		4	15x52	58
DT1	DOOR ASSEMBLING PROFILE-TÜR INSTALLIERUNGSPROFIL -DEUR INSTALLATIE PROFIL		4	70x43	1990
DT2	DOOR ASSEMBLING PROFILE-TÜR INSTALLIERUNGSPROFIL -DEUR INSTALLATIE PROFIL		2	70x43	1920
WT1	WINDOW ASSEMBLING PROFILE-FENSTER INSTALLIERUNGSPROFIL -VENSTER INSTALLATIE PROFIL		2	70x43	1040
PRN	POST REGULATOR-PFOSTEN REGLER-STUT REGELAAR		4		
RCM	ROOFBEAMS CONNECTING METAL-DACHBALKEN BEFESTIGUNGSMETALLE-DAKBALKEN POOLING METALEN		7	∅6.0	200
WCM	WALLBEAMS CONNECTING METAL-WANDBOHLNEN BEFESTIGUNG METALLE-MUURBALKEN POOLING METALEN		4	25	25
SJ1	SCREW JOINT-GEWINDESTANGE -STELSCHROEF		4	M10	2510
SJ2	SCREW JOINT-GEWINDESTANGE -STELSCHROEF		2	M10	2260
SJ3	SCREW JOINT-GEWINDESTANGE -STELSCHROEF		2	M10	760
SJ4	SCREW JOINT-GEWINDESTANGE -STELSCHROEF		2	M10	350
	NAIL-NAGEL-NAGEL FOR-FÜR-VOOR R1		1250	∅2.5	60
	SCREWS-SCHRAUBEN-SCHROEF FOR-FÜR-VOOR WCM		16	∅3.5	35
	SCREWS-SCHRAUBEN-SCHROEF FOR-FÜR-VOOR PRN		32	∅6.0	45
	SCREWS-SCHRAUBEN-SCHROEF FOR-FÜR-VOOR GB1, GS1, EB1, ES1, DB1, P1		110	∅4.5	50
	SCREWS-SCHRAUBEN-SCHROEF FOR-FÜR-VOOR 016, 025, 033, 039		10	∅4.5	90
	SCREWS-SCHRAUBEN-SCHROEF FOR-FÜR-VOOR BBI1, BBI2, BBI3, BBI4		8	∅5.0	120
	SCREWS-SCHRAUBEN-SCHROEF FOR-FÜR-VOOR RB1, RB2, RB3, RB4, RB5, RB6		42	∅6.0	160
House	7050482	Material	File	7050482.dwg	Sheet 16

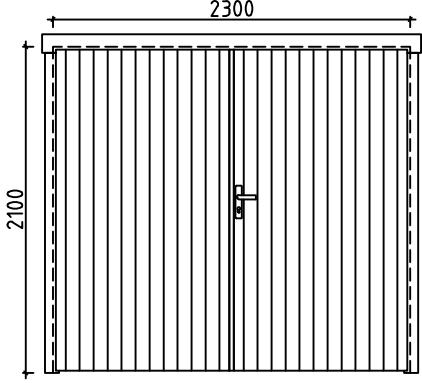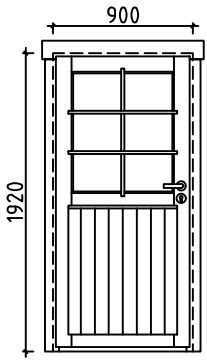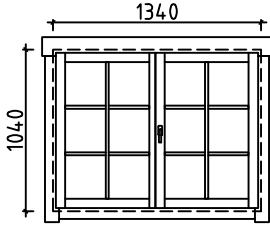Pos	Specification-Bestimmung-Spécification	PCS	Profile (mm)	L (mm)
	<p>GARAGE DOOR-GARAGENTOR-GARAGEDEUR (right-rechts-rechts) GVP</p> 	<p>P</p> <p>2</p> <p>2</p> <p>2</p> <p>2</p> <p>16</p>	<p>2300</p>	<p>2100</p>
	<p>DOOR-TÜR-DEUR (left-links-links) AST_PRE</p> 	<p>V</p> <p>1</p> <p>1</p> <p>1</p> <p>1</p>	<p>900</p>	<p>1920</p>
	<p>DOUBLE WINDOW-DOPPEL FENSTER-DUBBELE VENSTER (right-rechts-rechts) AST_PRE</p> 	<p>1</p> <p>1</p> <p>2</p> <p>1</p>	<p>1340</p>	<p>1040</p>

#001	A,C	5950	2
#002		5950	1
#003	A,C	5950	19
#004	C	5950	1
#005	C	5950	1
#006	B	5950	1
#007	B	5950	1
#008	D	5950	1
#009	D	5950	1
#010	D	5950	1
#011	E	5950	1
#012	E	5950	1
#013	E	5950	1
#014	3	5385	1
#015	1	5385	1
#016	3	5300	1
#017	1,3	5300	18
#018	1	5265	1
#019	3	5265	1
#020	1,3	5205	2
#021	1,3	5165	2
#022	D,E	4052	2
#023	A,B,C	4052	3
#024	1	3840	6
#025	1	3840	1
#026	A,B,C	2805	3
#027	D,E	2805	2
#028	A,B,C,D,E	1558	5
#029	1	1310	8
#030	1	1140	8
#031	A,B,C,D,E	593	10
#032	1	510	14
#033	1	510	1
#034	C	490	15
#035	A,B,C,D,E	408	26
#036	D,E	408	4
#037	C	380	30
#038	2	270	16
#039	2	270	1