

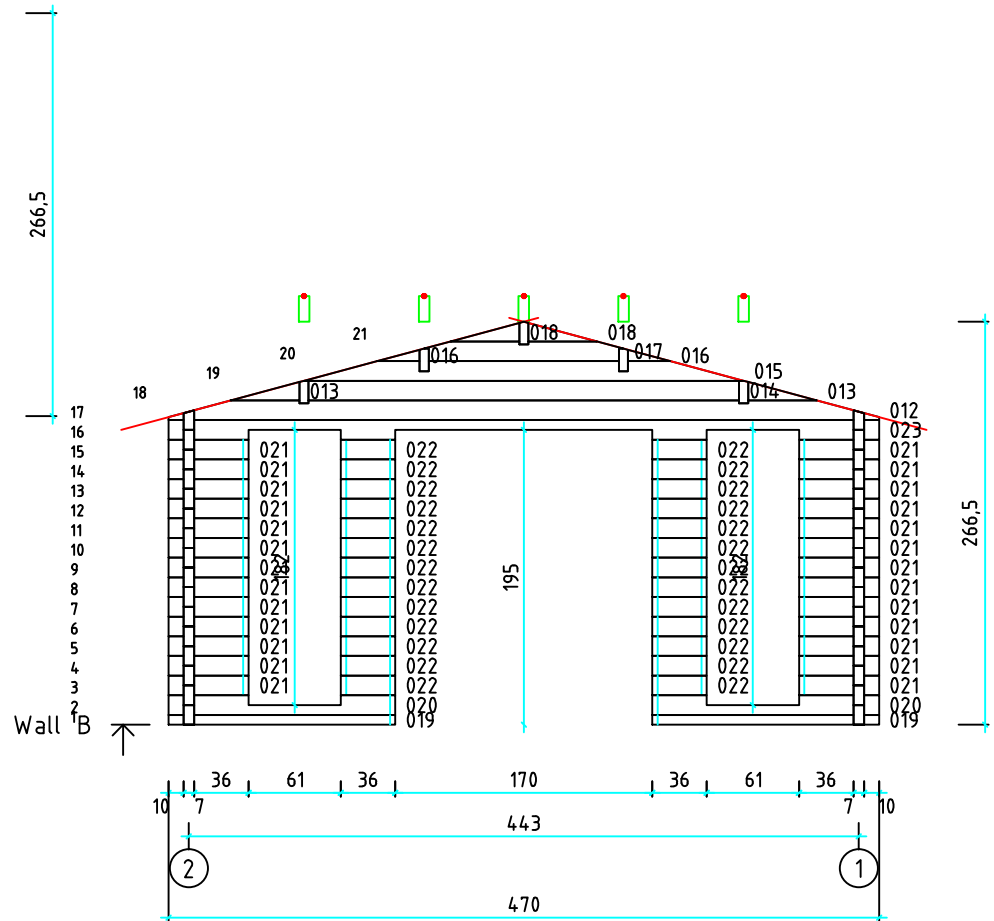
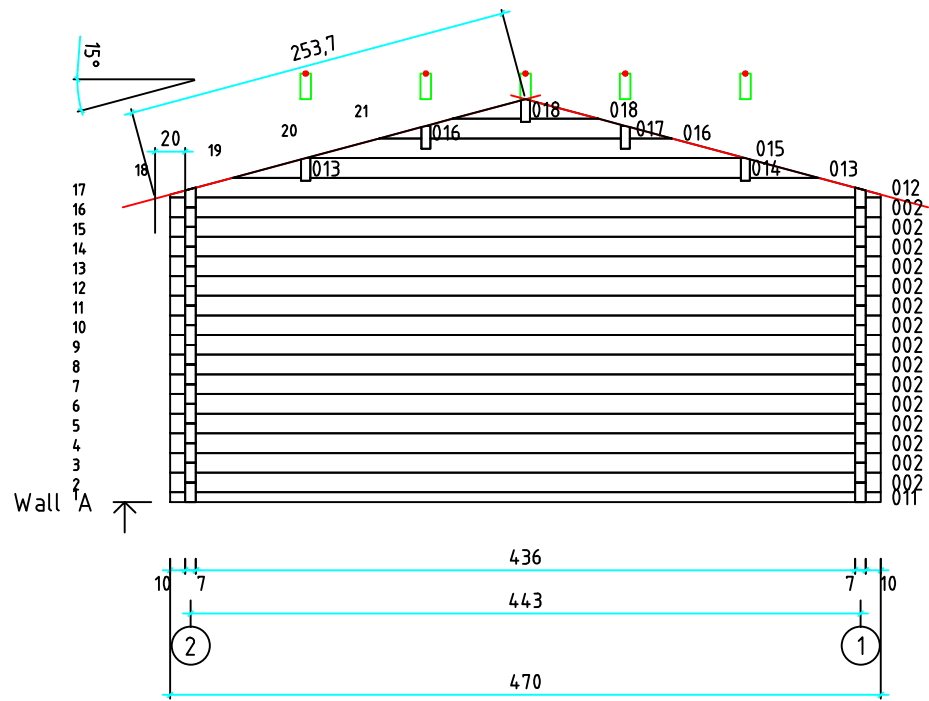
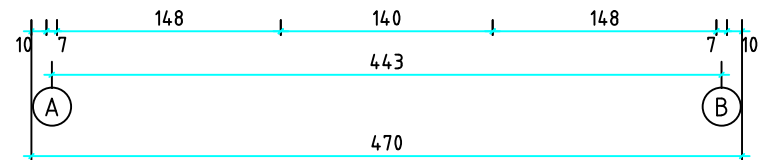
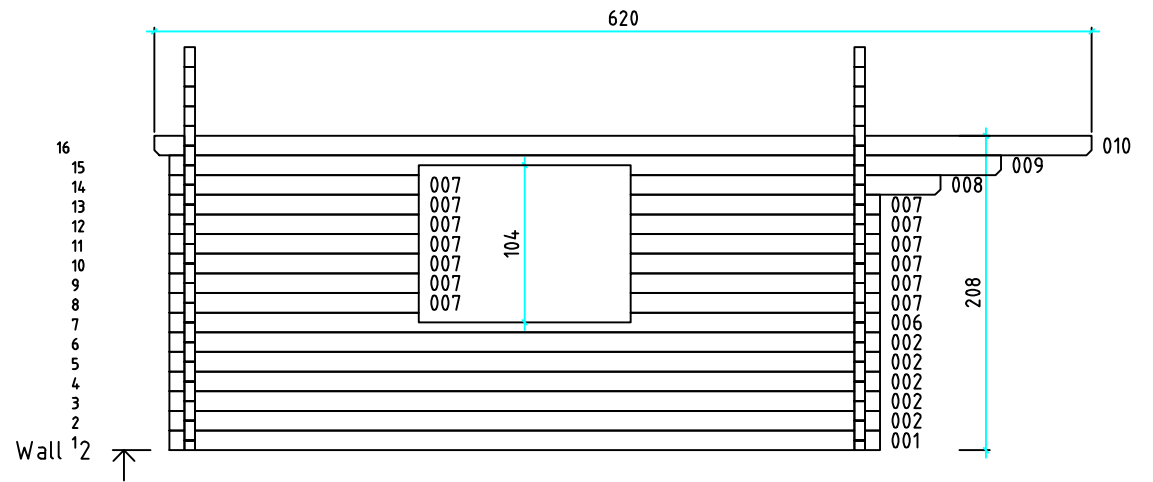



Kood	Augsburg 4.7x4.7	Leht	plaan
Joonis	Augsburg 4.7x4.7	Mootkava	1:50
Materjal	70x130 mm	Kuup.	16.12.2015
Joonestas	Jaano	File	Augsburg 4.7x4.7 70 m

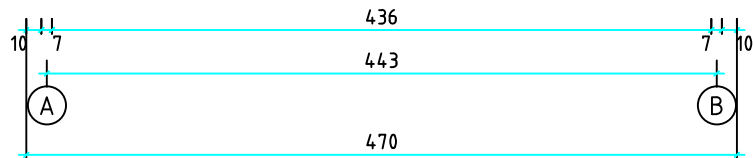

Kood	Augsburg 4.7x4.7	Leht	2
Joonis	WALL A	Mootkava	1:50
Materjal	7x13	Kuup.	16.12.2015
Joonestas	Jaano	File	Augsburg 4.7x4.7 70 m

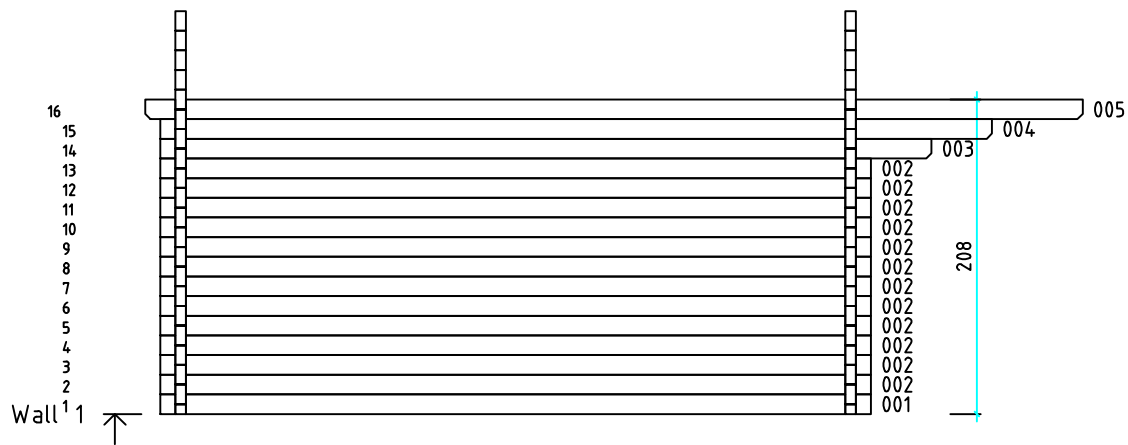

Kood	Augsburg 4.7x4.7	Leht	4
Joonis	WALL 1	Mootkava	1:50
Materjal	7x13	Kuup.	16.12.2015
Joonestas	Jaano	File	Augsburg 4.7x4.7 70 m

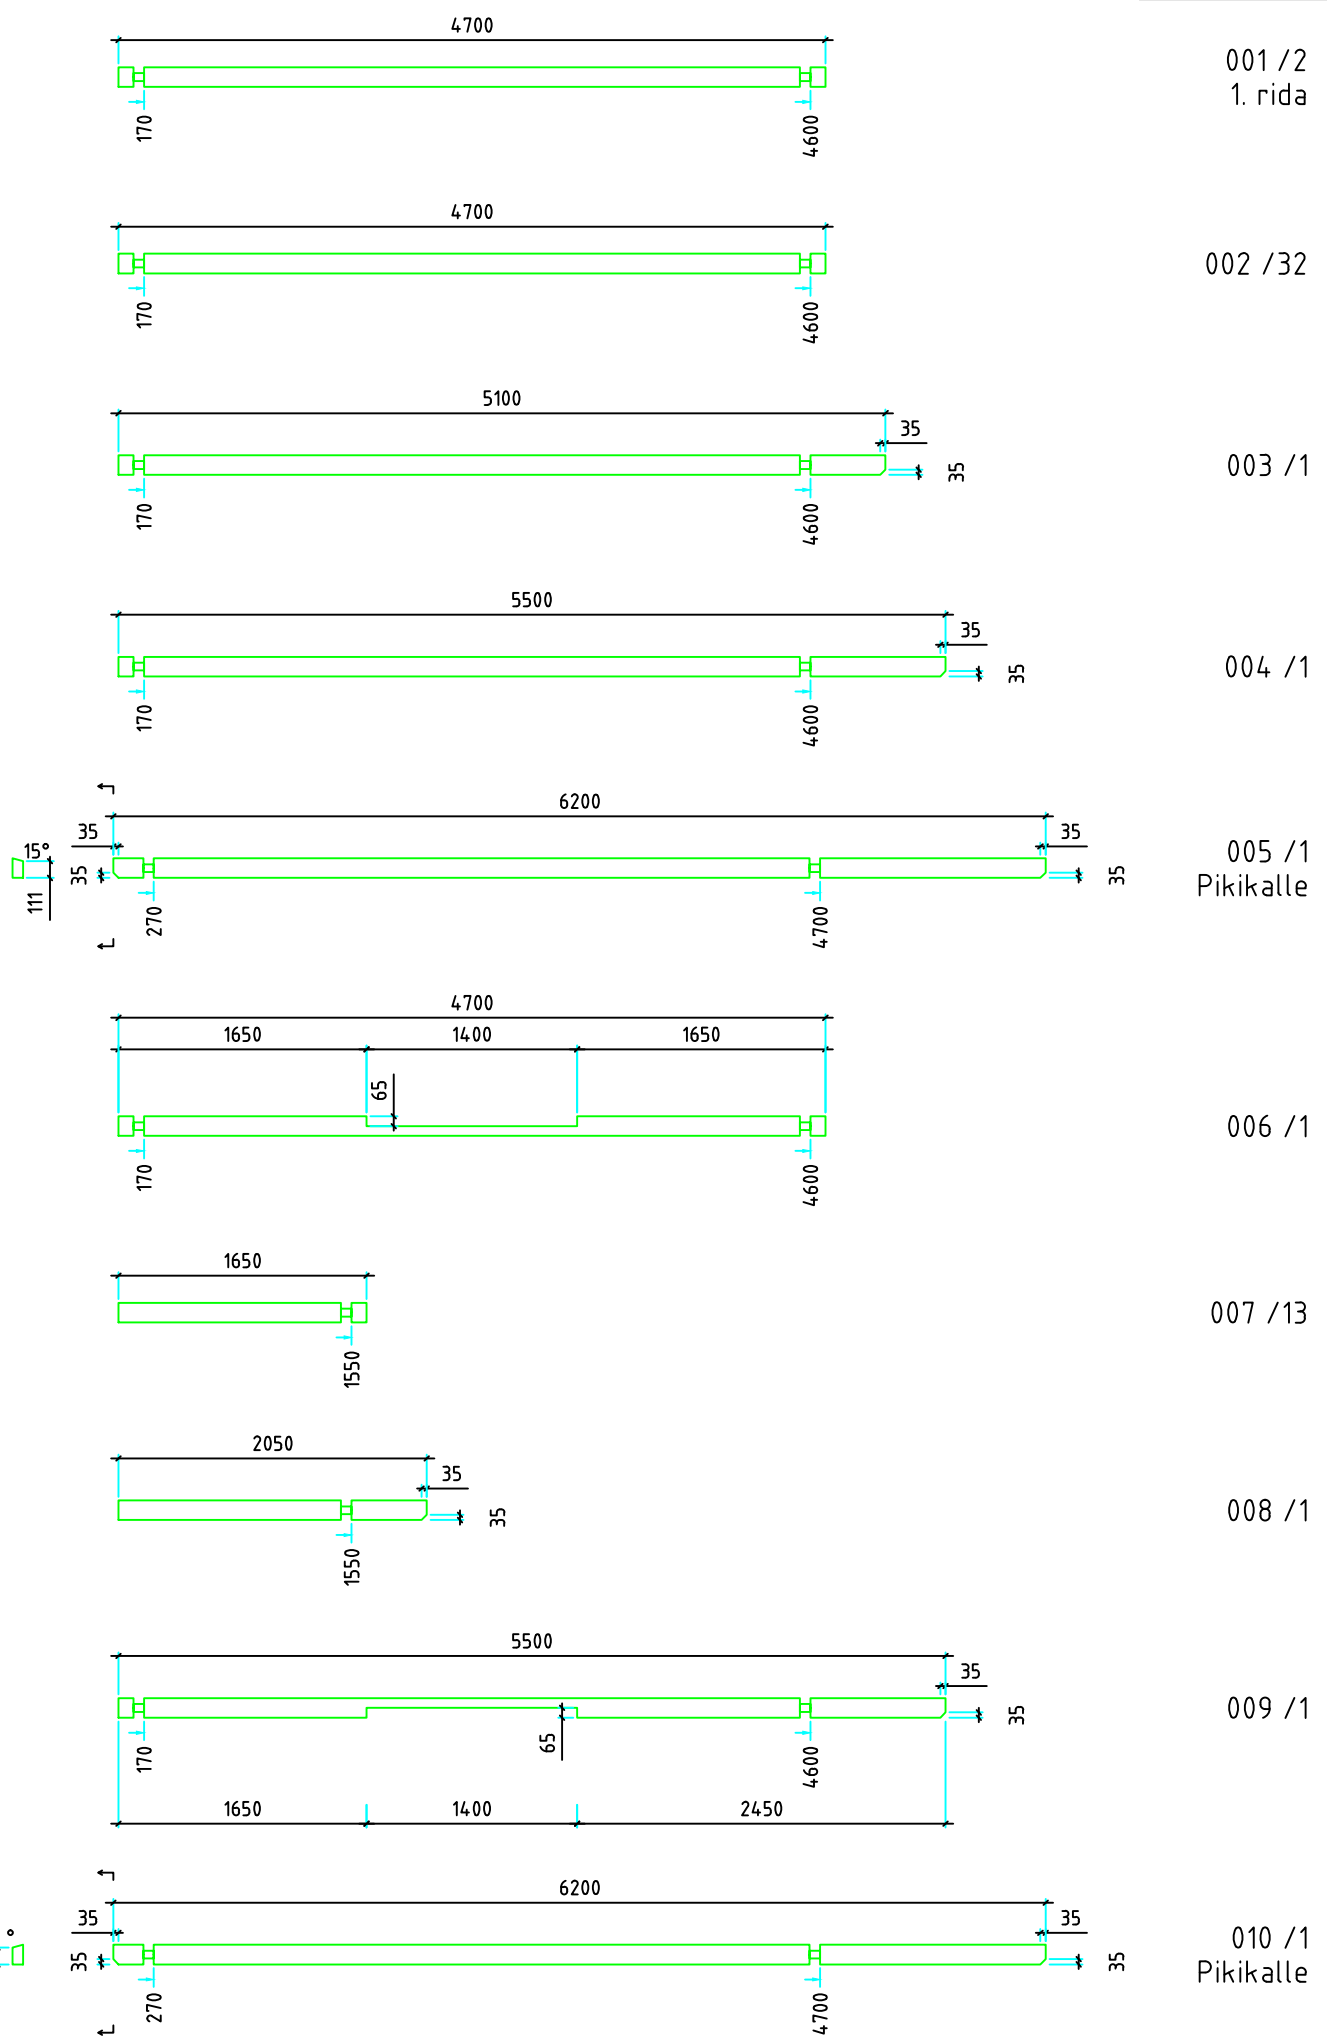

001 /2
1. rida

002 /32

003 /1

004 /1

005 /1
Pikikalle


006 /1

007 /13


008 /1

009 /1


010 /1
Pikikalle

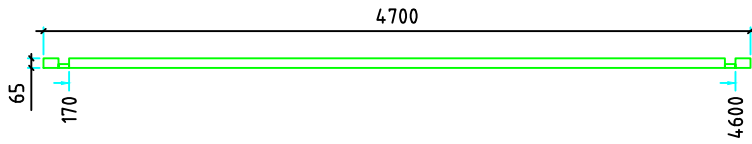


011 /1
1. rida poolik

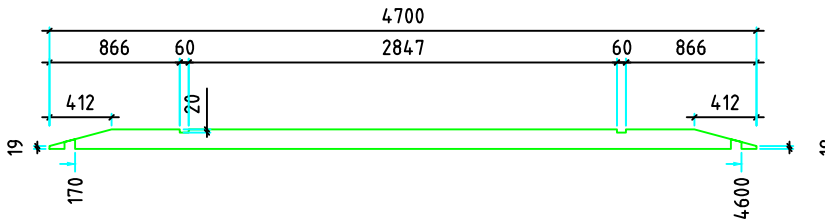


012 /2
Kelp

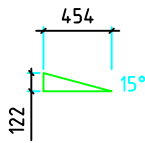


013 /4
Kelp

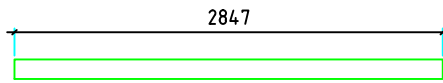


014 /2

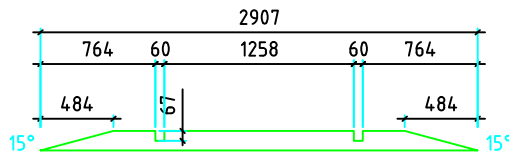


015 /2
Kelp

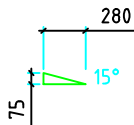


016 /4
Kelp

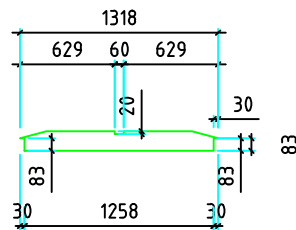


017 /2
Kelp

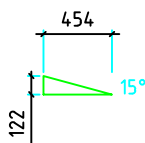


018 /4
Kelp

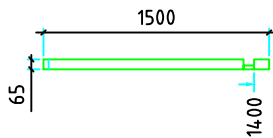

019 /2
1. rida poolik

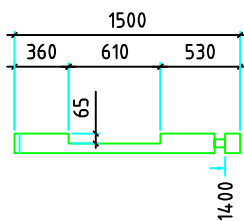


020 /2

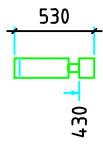

021 /26




022 /26

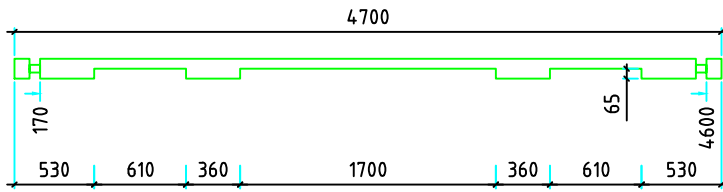


023 /1

GROUNDFRAME

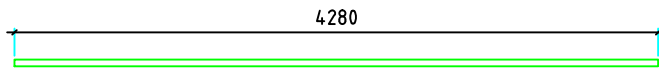


GR1 /3
90x45

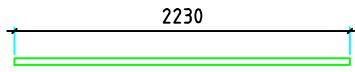


GR2 /4
90x45

FLOORBEAMS

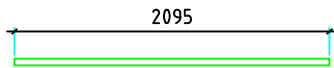


FB1 /14
45x45


Purlins

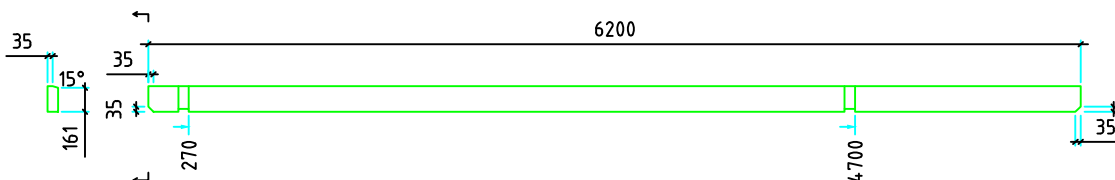

Pr1 /2
70x170(60x150)

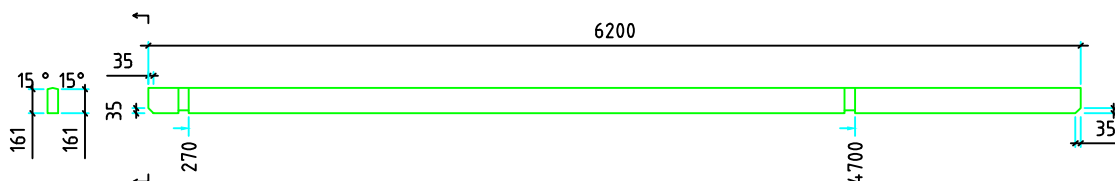

Pr2 /1
70x170(60x150)

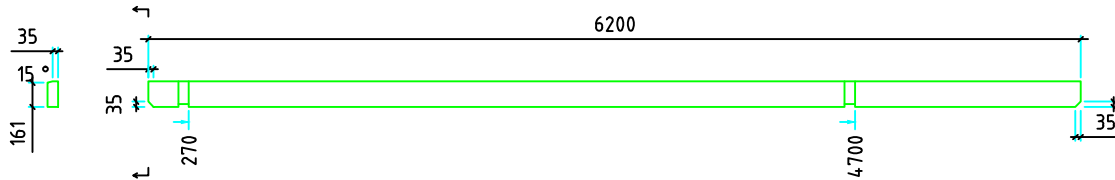

Pr3 /2
70x170(60x150)